



Syd Facade

1:250

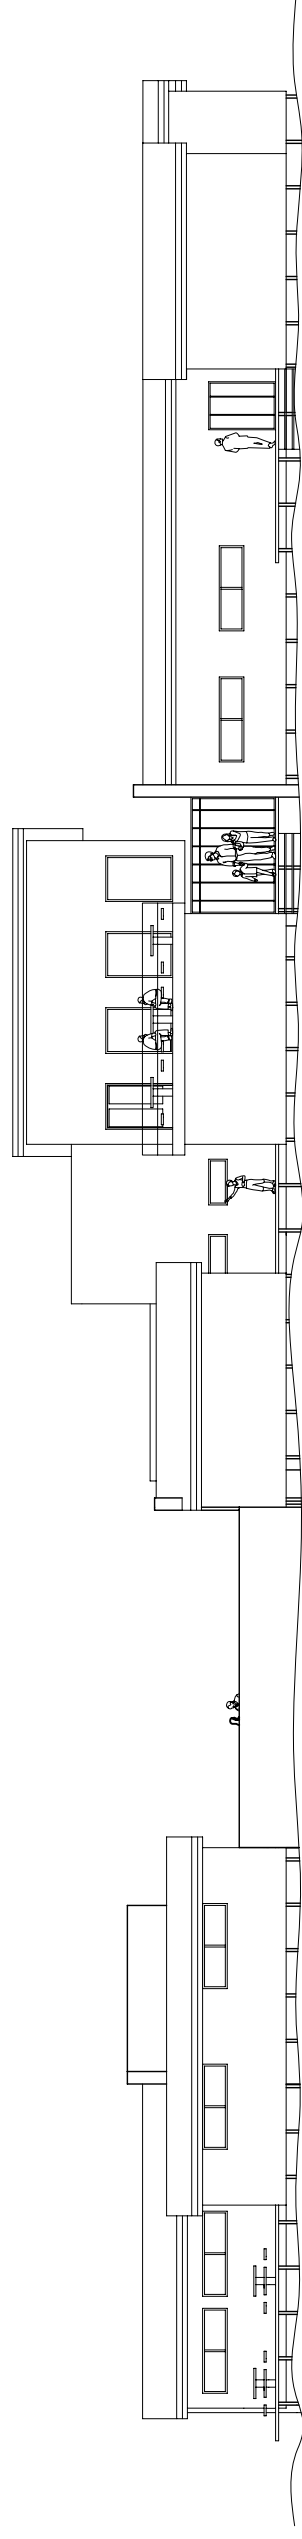

Nord Facade

1:250

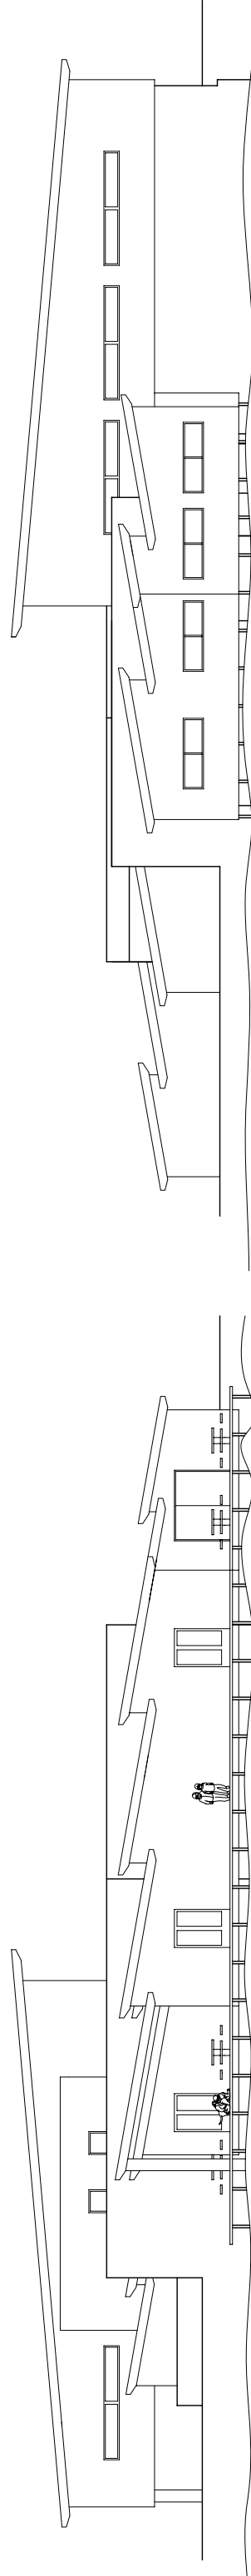

Øst Facade

1:250

Vest Facade

1:250

<p><b>Nationalpark Center Thy</b></p>		<p><b>Facader</b></p> <p>Bygherre: <b>Nationalpark Thy</b></p>		<p>Tegn.nr.: <b>4</b></p>
<p>Byggepladsadr.: ---, ---, ---</p>		<p>Målforhold: <b>1:250</b></p>		<p>Dato: <b>04-06-2008</b></p>
<p>Tlf.: ---</p>	<p>Mobil: ---</p>	<p>Init.: <b>BJ</b></p>	<p>E-mail: ---</p>	
<p>Fax: ---</p>	<p><b>AD 10 - ARK 21 - 2008 Bjarke Jensen</b></p>			