



Snit A - A

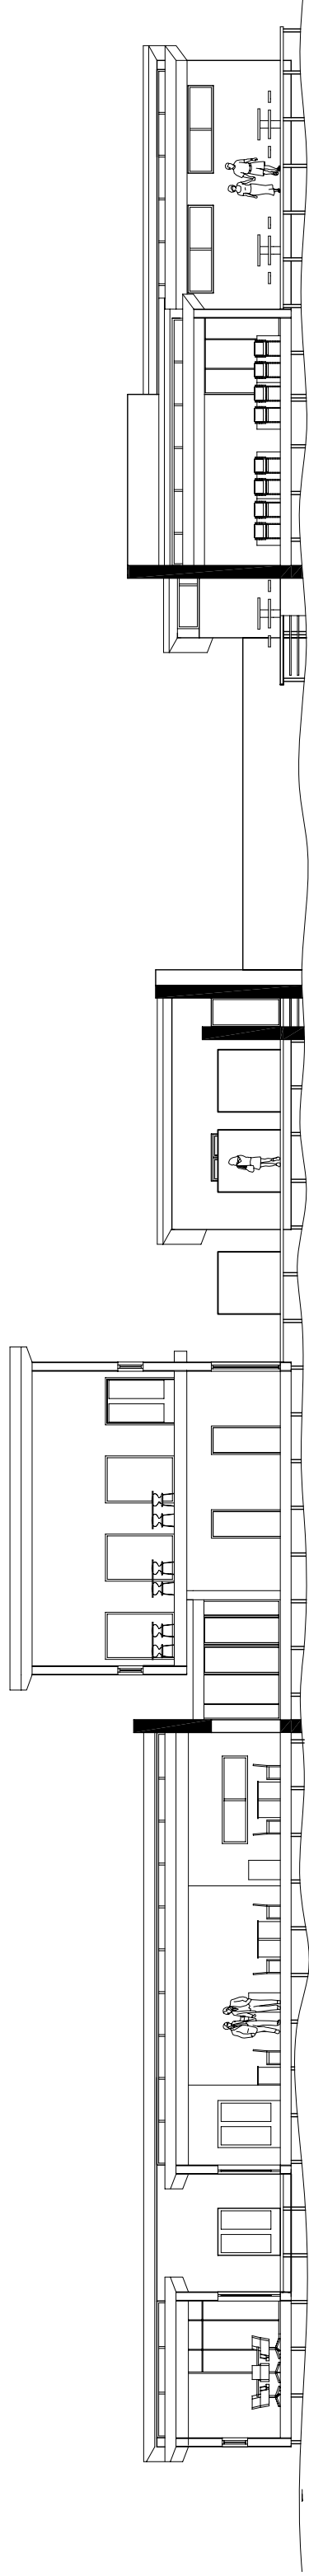

Snit B - B

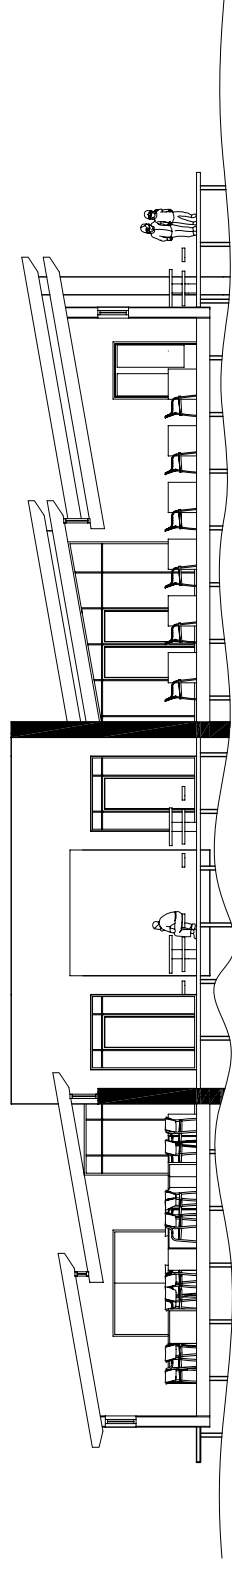

Snit C - C

Nationalpark
Center Thy

Bygherre: **Nationalpark Thy**

Snit

Tegn.nr.: **5**

Bygge-
pladsadr.: ---, ---

Målforhold: **1:200**

Tlf.: ---

Dato: **04-06-2008**

Mobil: ---

Init.: **BJ**

Fax: ---

E-mail: ---

AD 10 - ARK 21 - 2008 Bjarke Jensen