



Passive Housing - Mellem Broerne
Situation Plan 1:500

0 5 10



A


A



Passive Housing - Mellem Broerne
Floor Plan 1:200



Passive Housing - Mellem Broerne
Section AA 1:200

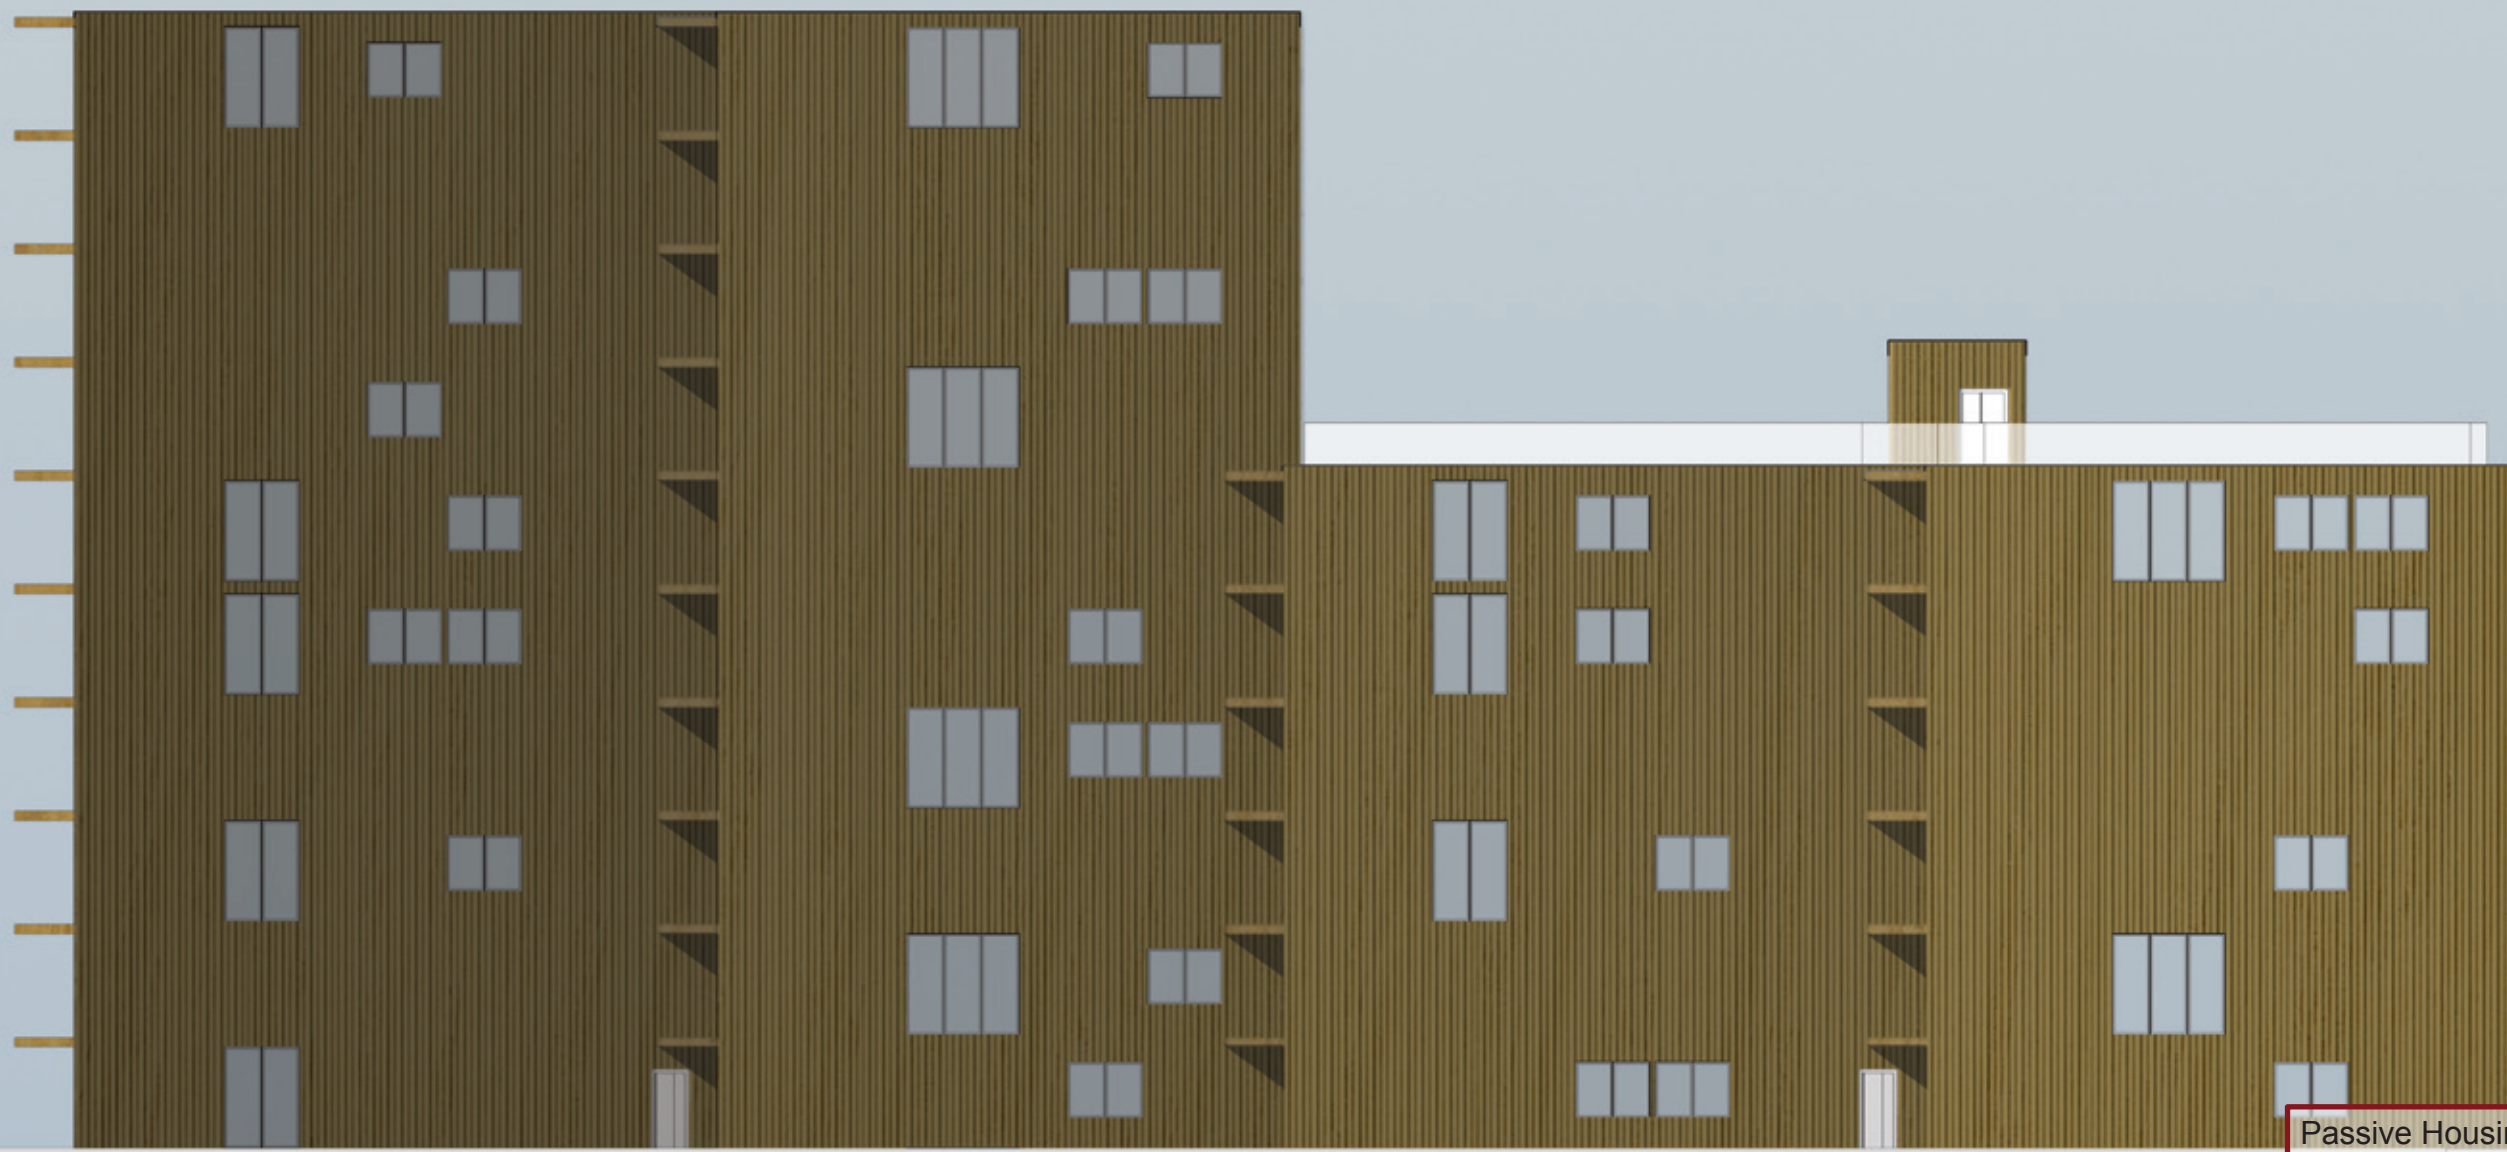

0 1 2 3 4 5

Passive Housing - Mellem Broerne
East Facade 1:200




0 1 2 3 4 5

Passive Housing - Mellem Broerne
West Facade 1:200




0 1 2 3 4

Passive Housing - Mellem Broerne
South Facade 1:200

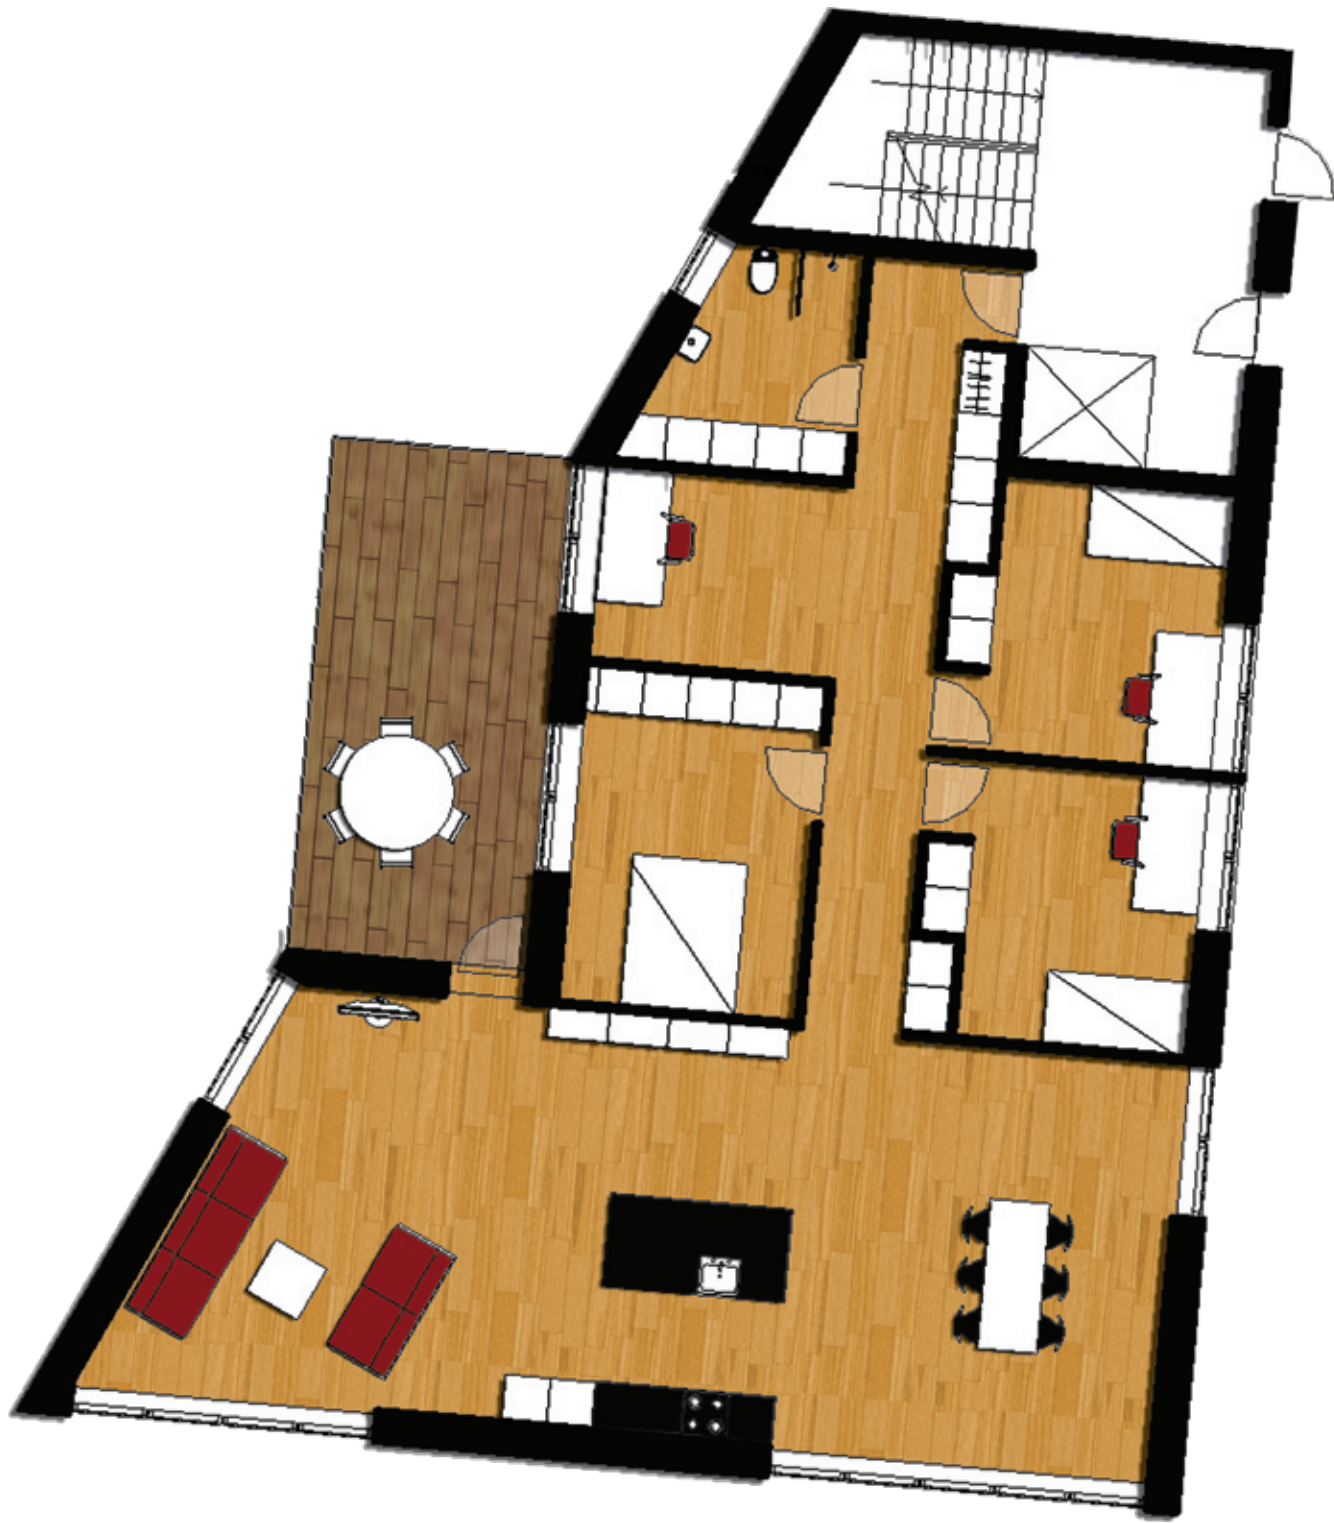

Flat Plan Type A I 1:100

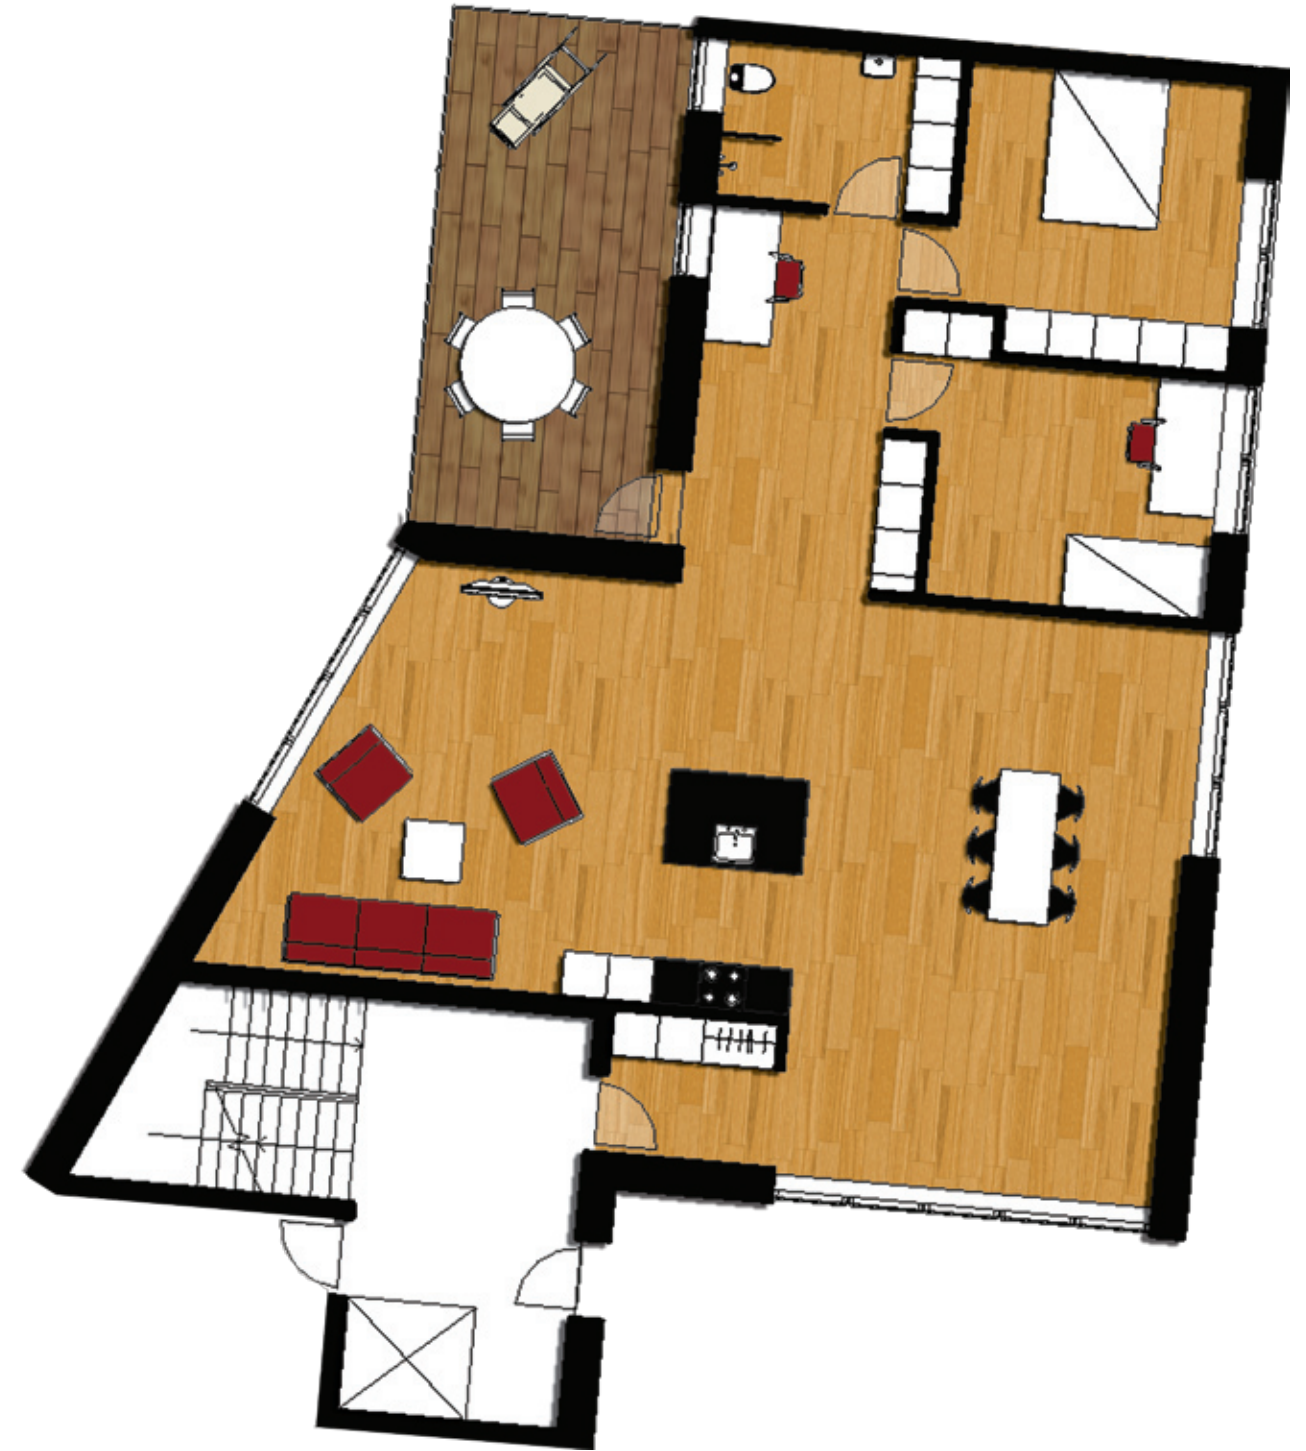


Flat Plan Type B 1:100




Flat Section Type A I 1:100



Flat Section Type B 1:100

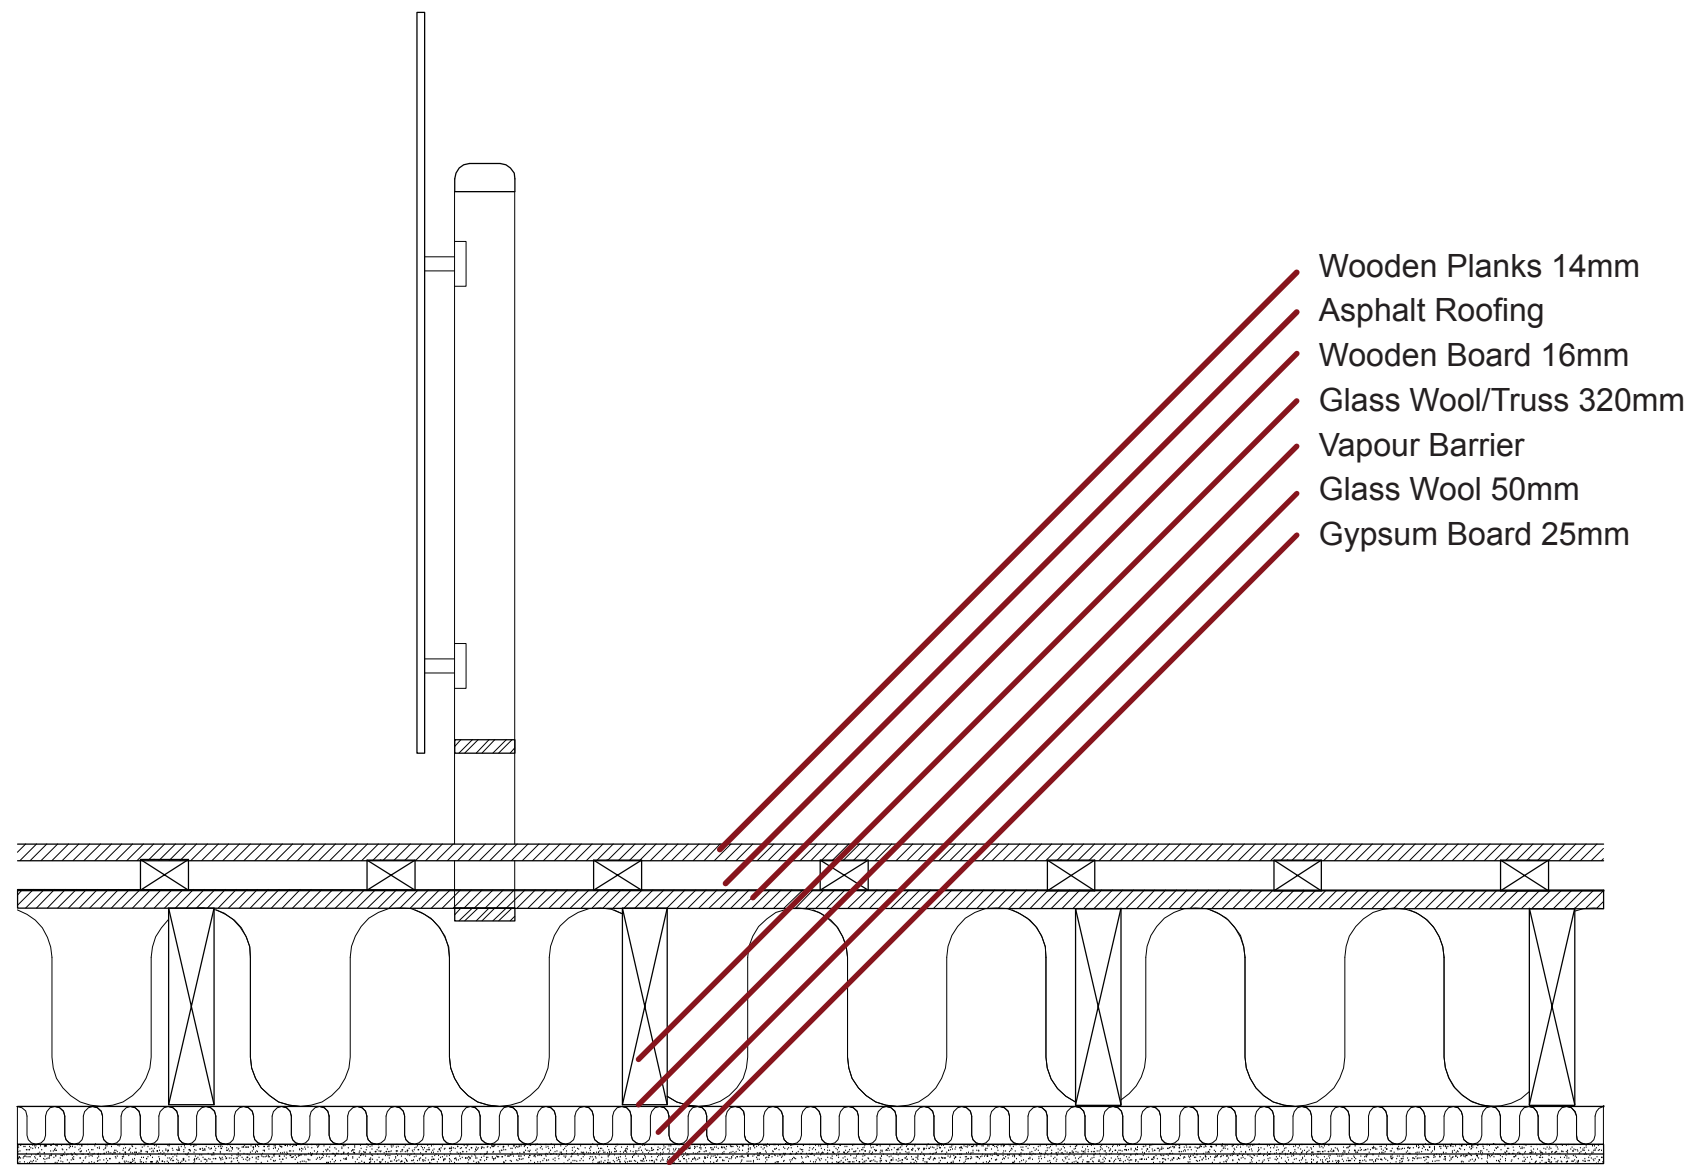


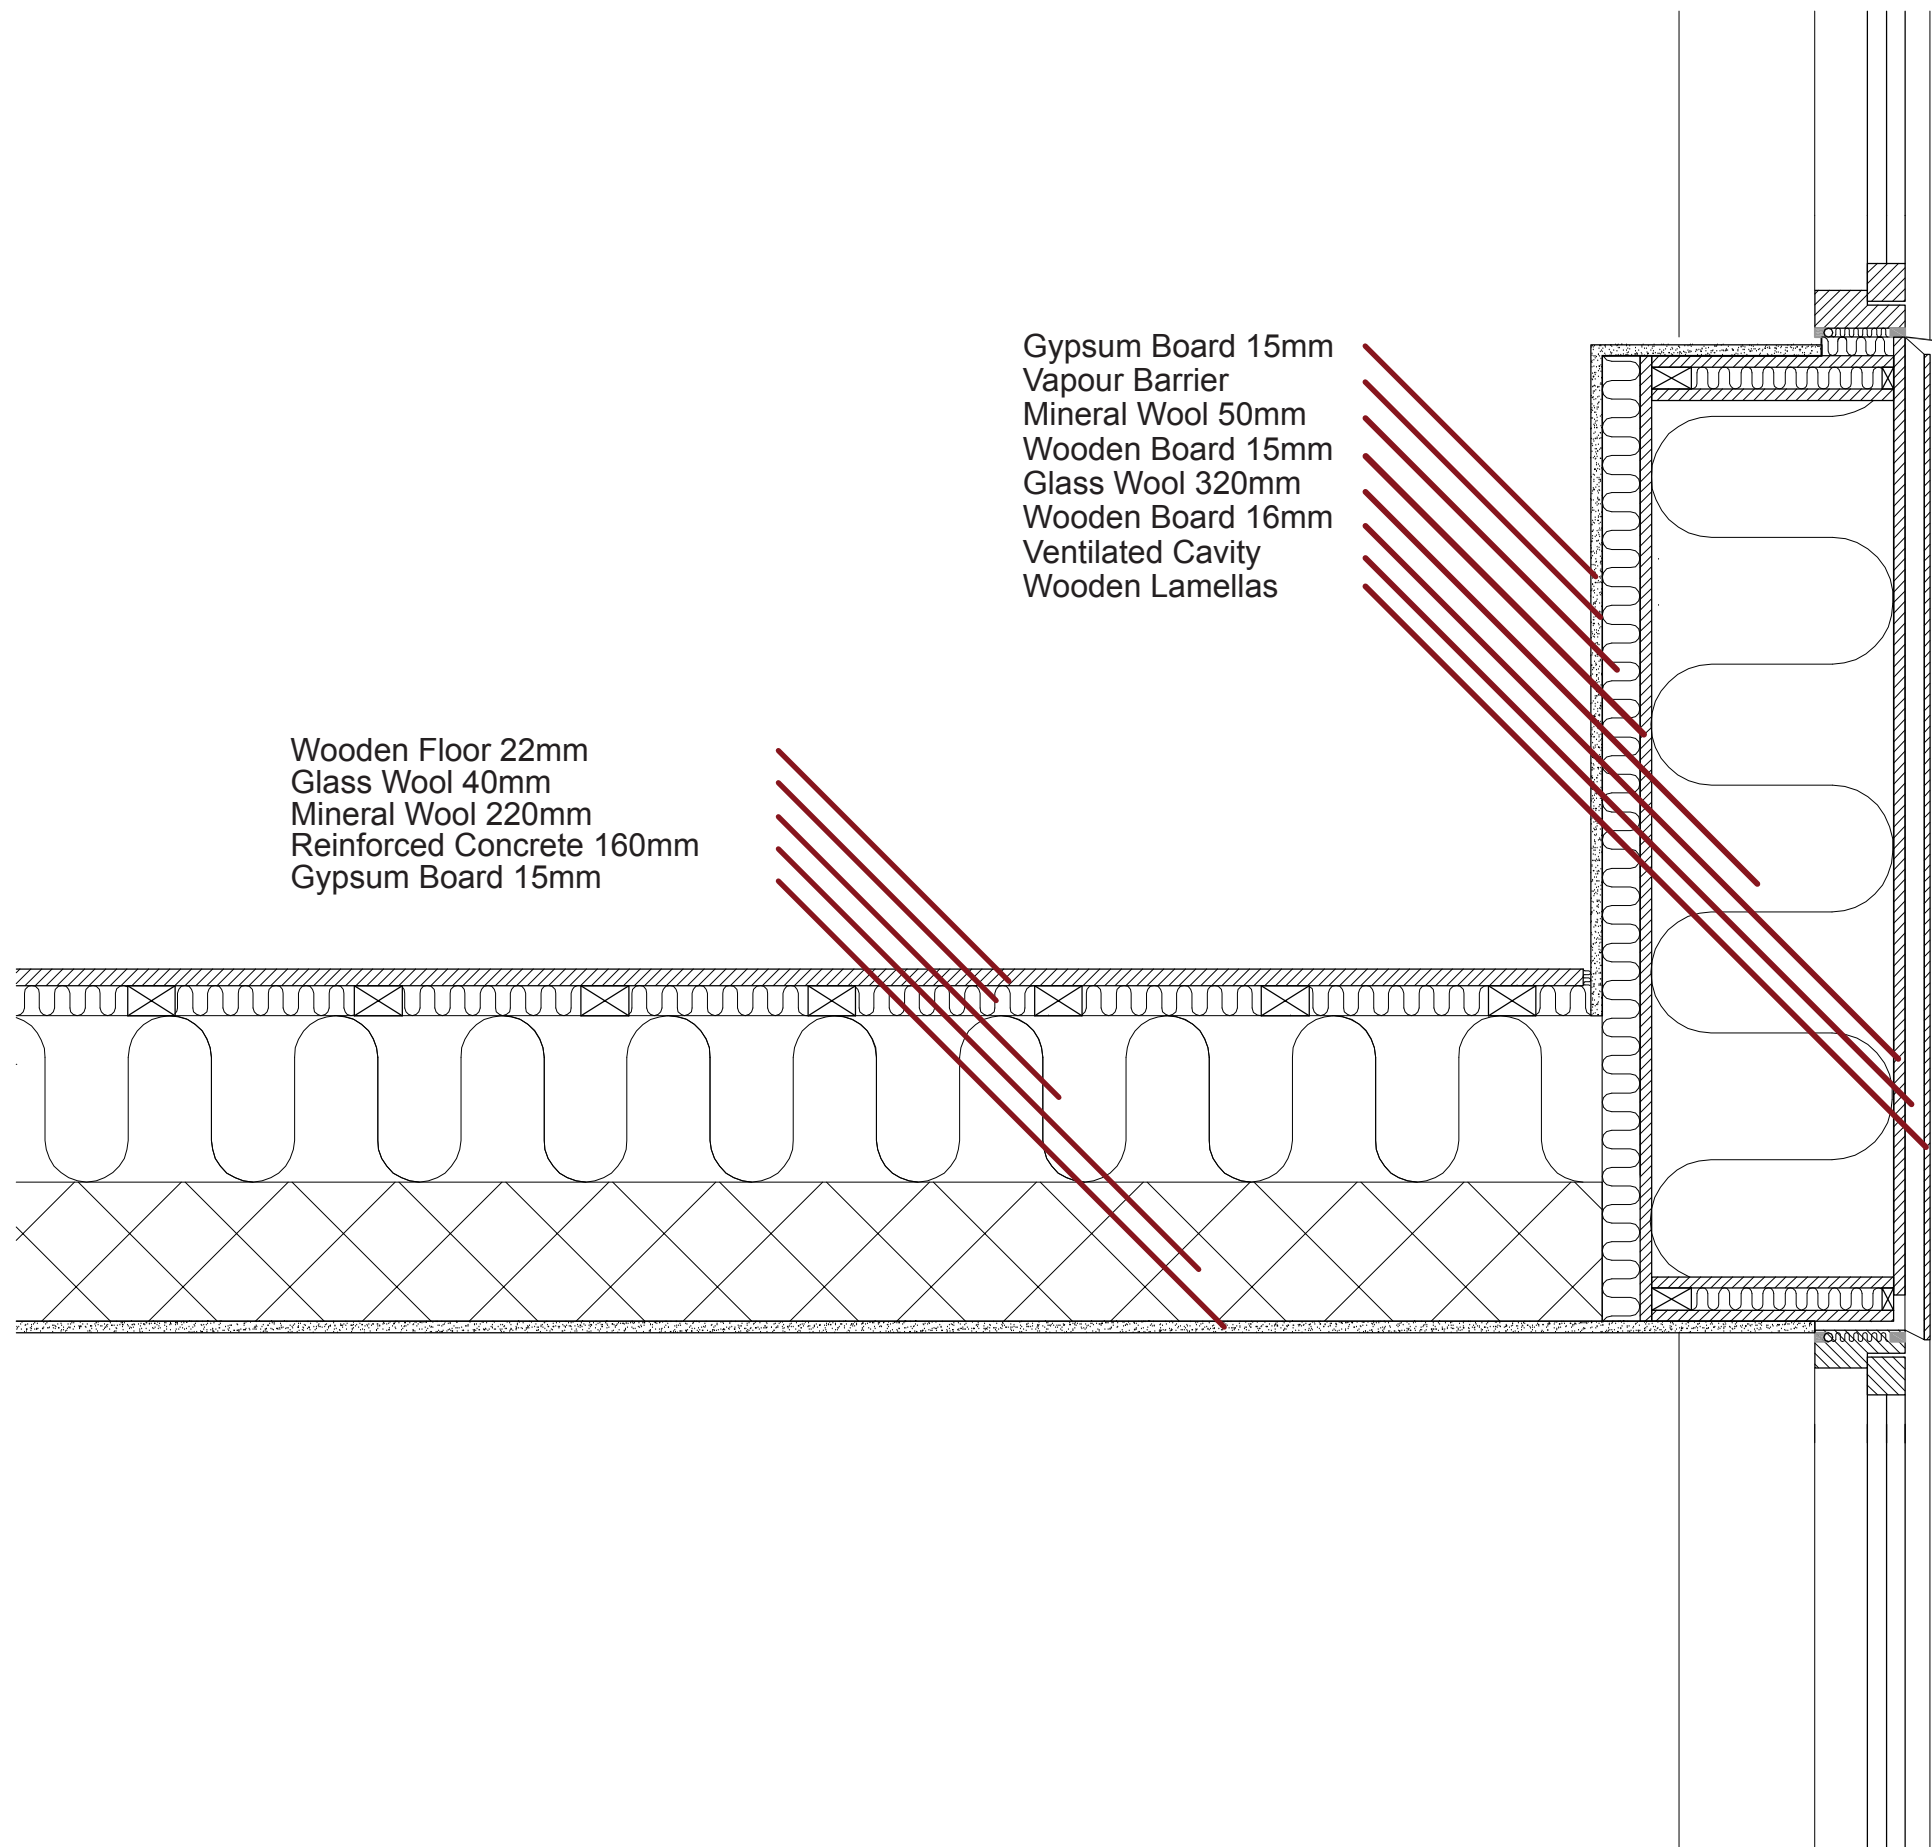


Wooden Floor 22mm
 Glass Wool 40mm
 Mineral Wool 220mm
 Reinforced Concrete 160mm
 Gypsum Board 15mm

Gypsum Board 15mm
 Vapour Barrier
 Mineral Wool 50mm
 Wooden Board 15mm
 Glass Wool 320mm
 Wooden Board 16mm
 Ventilated Cavity
 Wooden Lamellas



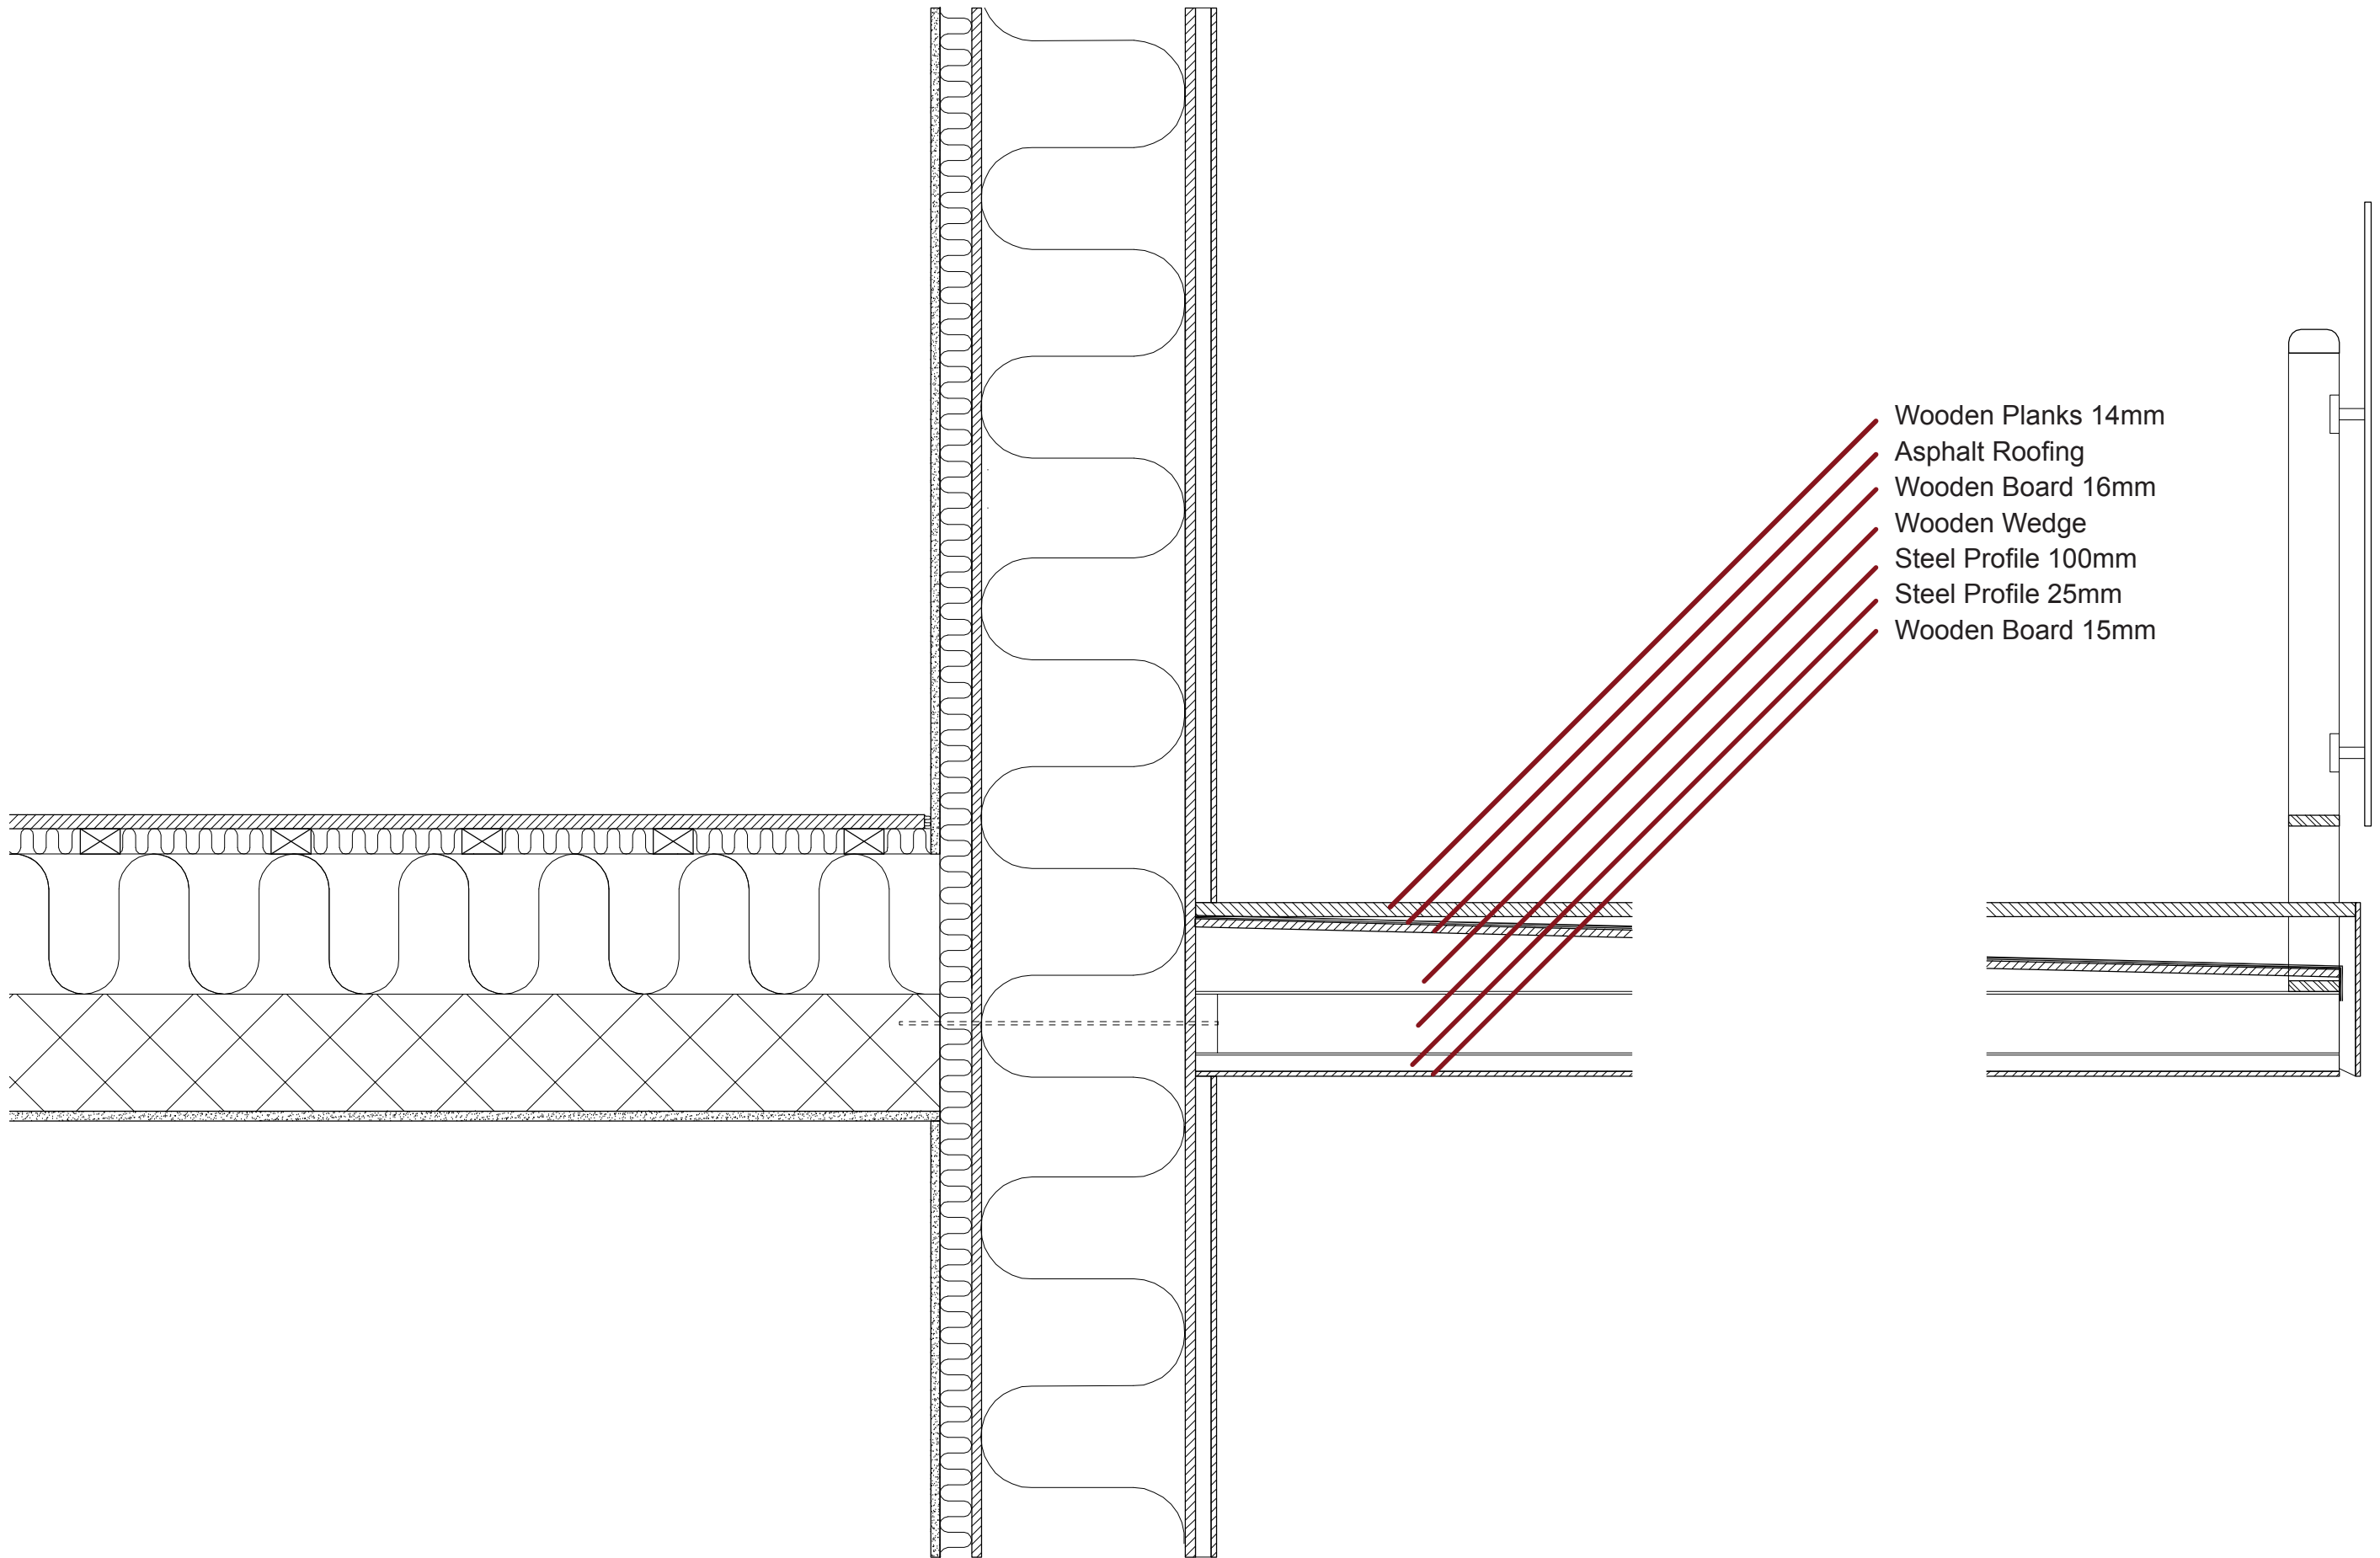

- Wooden Planks 14mm
- Asphalt Roofing
- Wooden Board 16mm
- Wooden Wedge
- Steel Profile 100mm
- Steel Profile 25mm
- Wooden Board 15mm

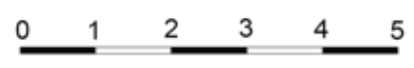

Passive Housing - Mellem Broerne
Detail Balcony 1:10