


TEGNINGSMAPPE

INDHOLD


Tegningsnummer 1	Plan niveau 1	1:200
Tegningsnummer 2	Plan niveau 0	1:200
Tegningsnummer 3	Plan niveau -1	1:200
Tegningsnummer 4	Snit AA	1:200
Tegningsnummer 5	Snit CC	1:200
Tegningsnummer 6	Snit BB	1:200
Tegningsnummer 7	Situationsplan	1:1000
Tegningsnummer 8	Facade syd	1:200
Tegningsnummer 9	Facade øst	1:200
Tegningsnummer 10	Facade nord	1:200
Tegningsnummer 11	Facade vest	1:200

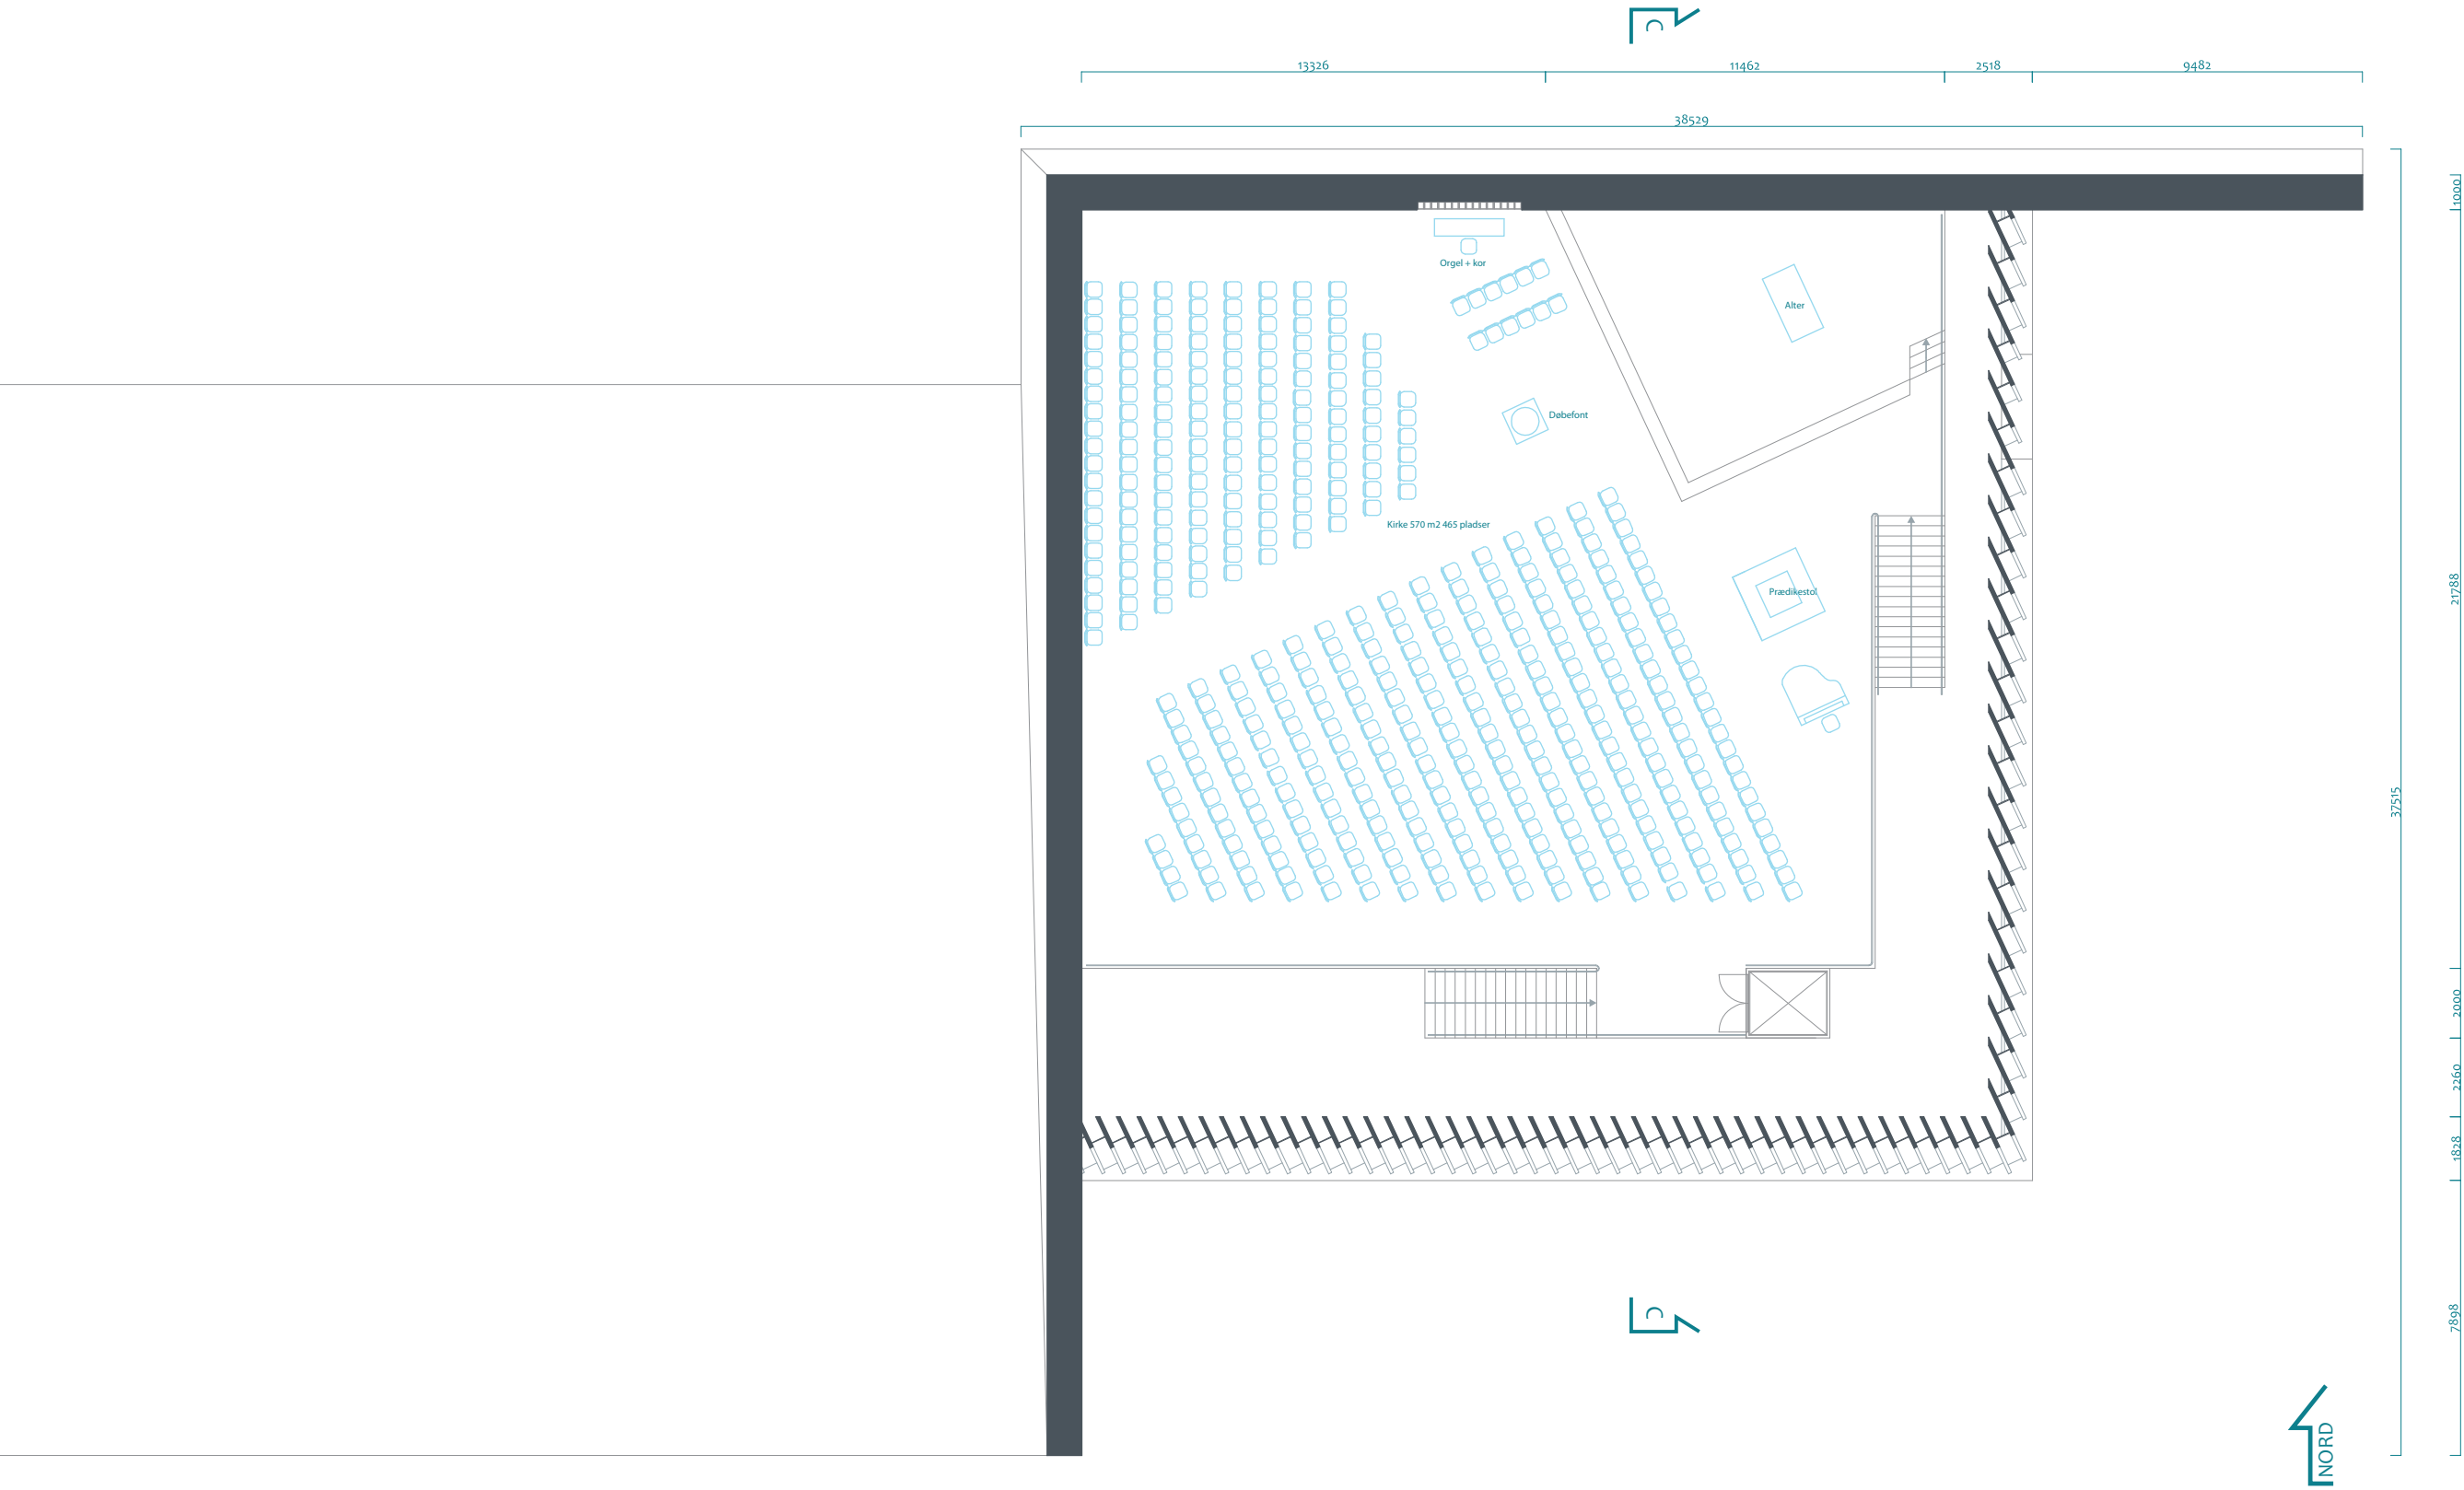

Tegningsnummer 1
PLAN NIVEAU 1
Hatlehol Kirke
1:200



1:200

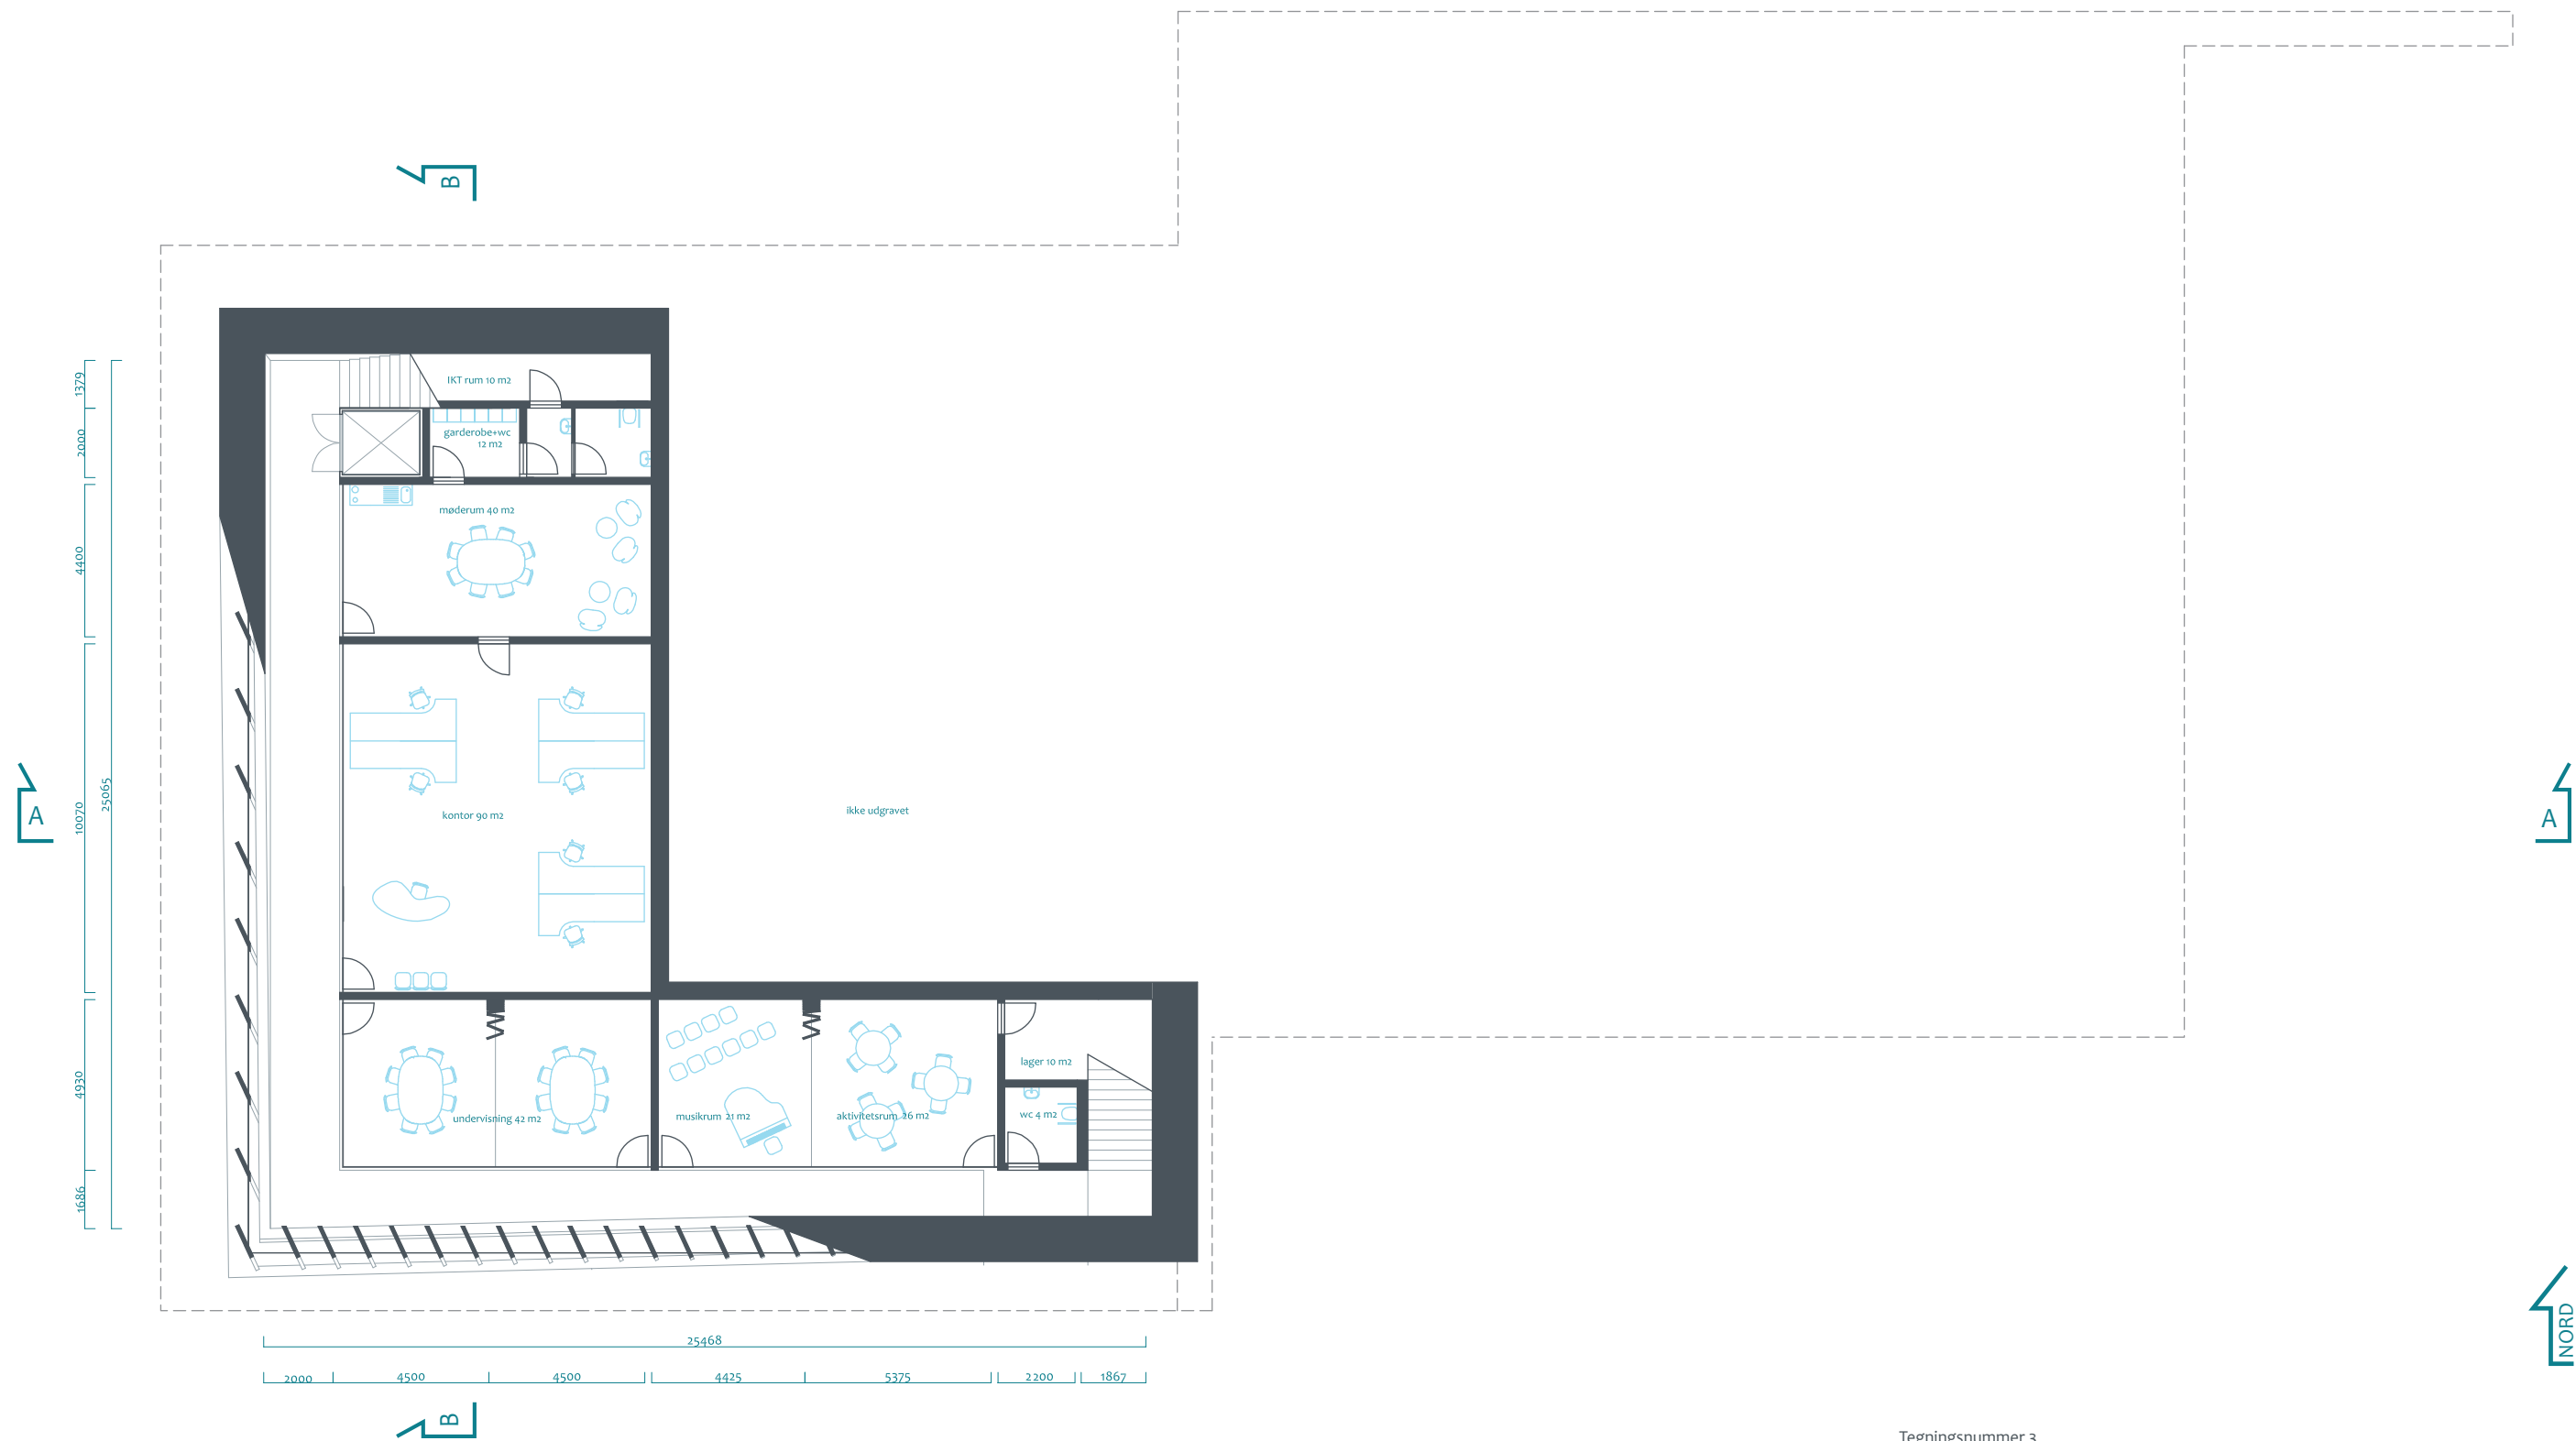


Tegningsnummer 3

PLAN NIVEAU -1

Hatlehol Kirke

1:200

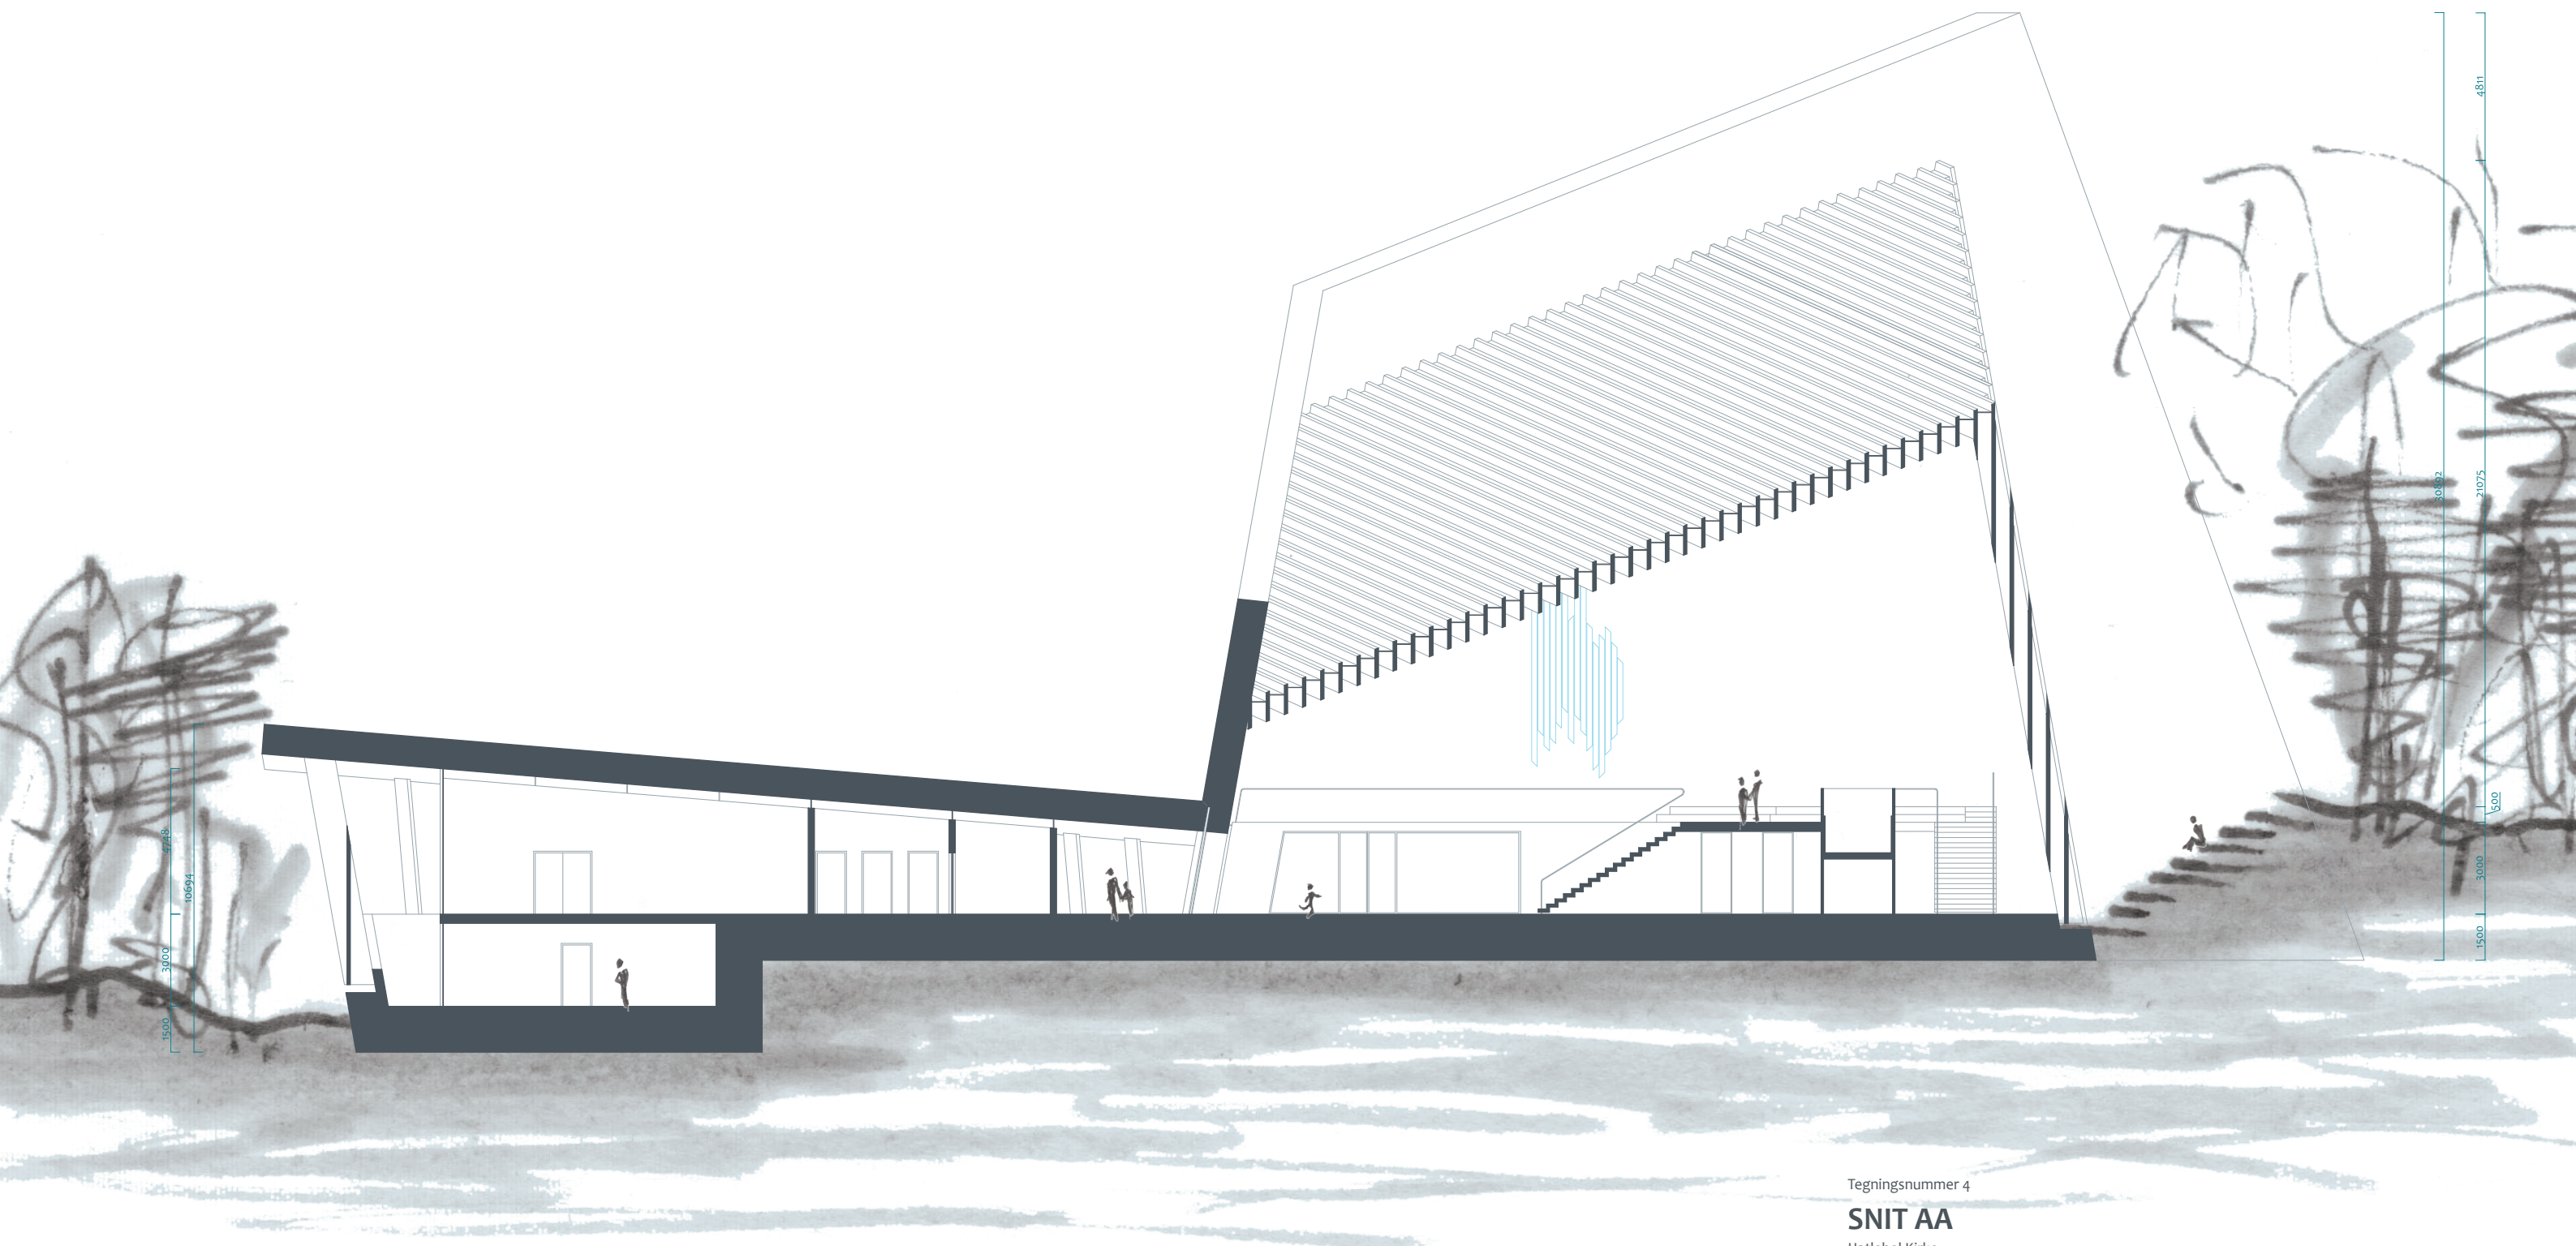


Tegningsnummer 4


SNIT AA

Hatlehol Kirke

1:200

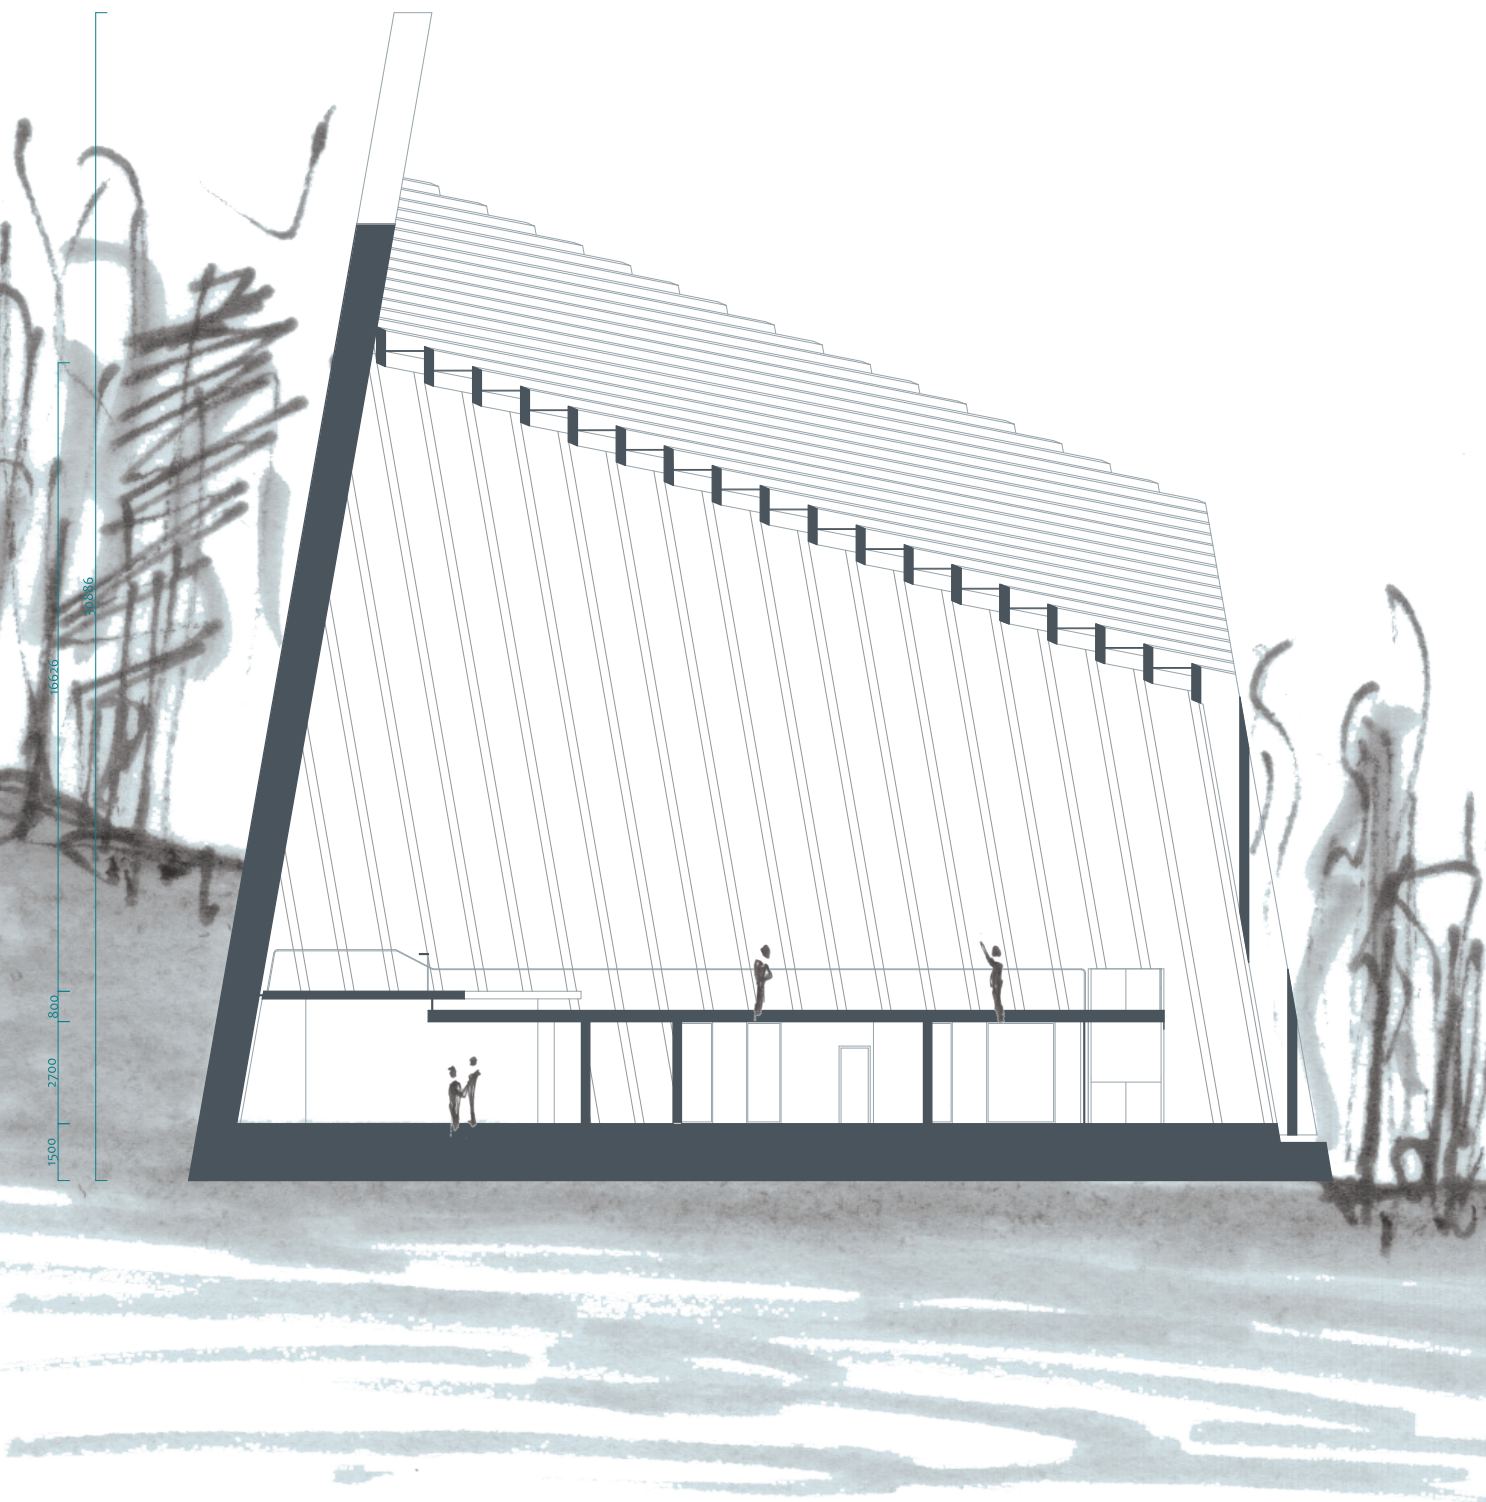

Tegningsnummer 5
SNIT CC
 Hatlehol Kirke
 1:200

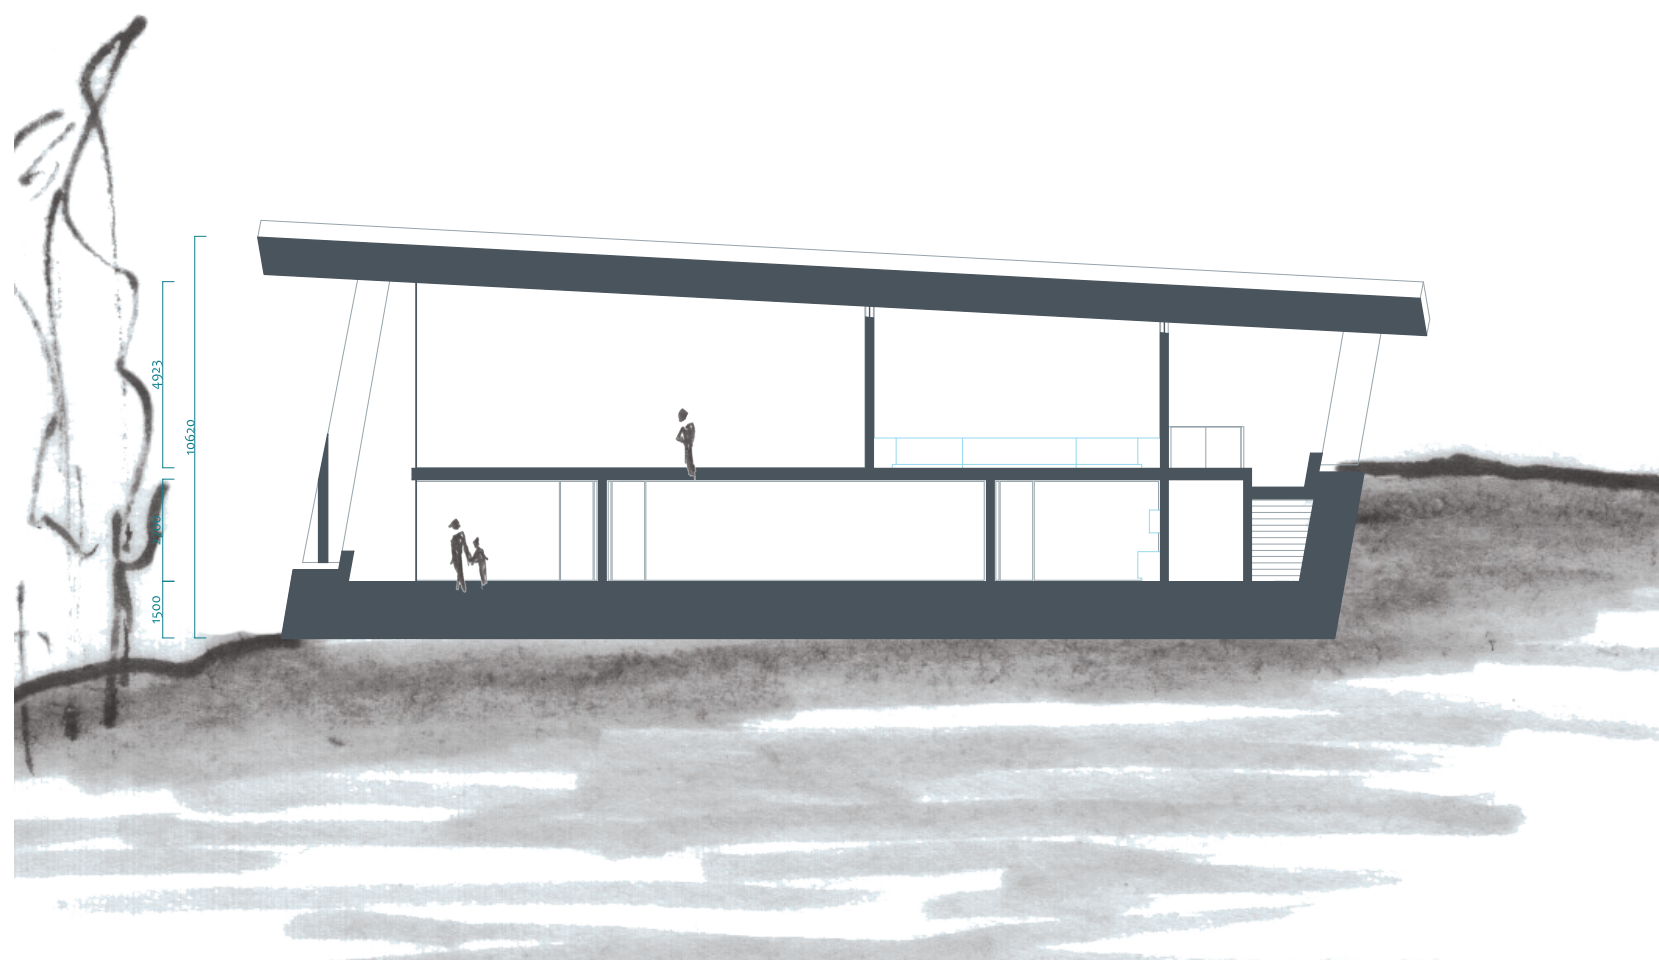

Tegningsnummer 6
SNIT BB
 Hatlehol Kirke
 1:200




Tegningsnummer 7

SITUATIONSPLAN

Hatlehol Kirke

1:1000

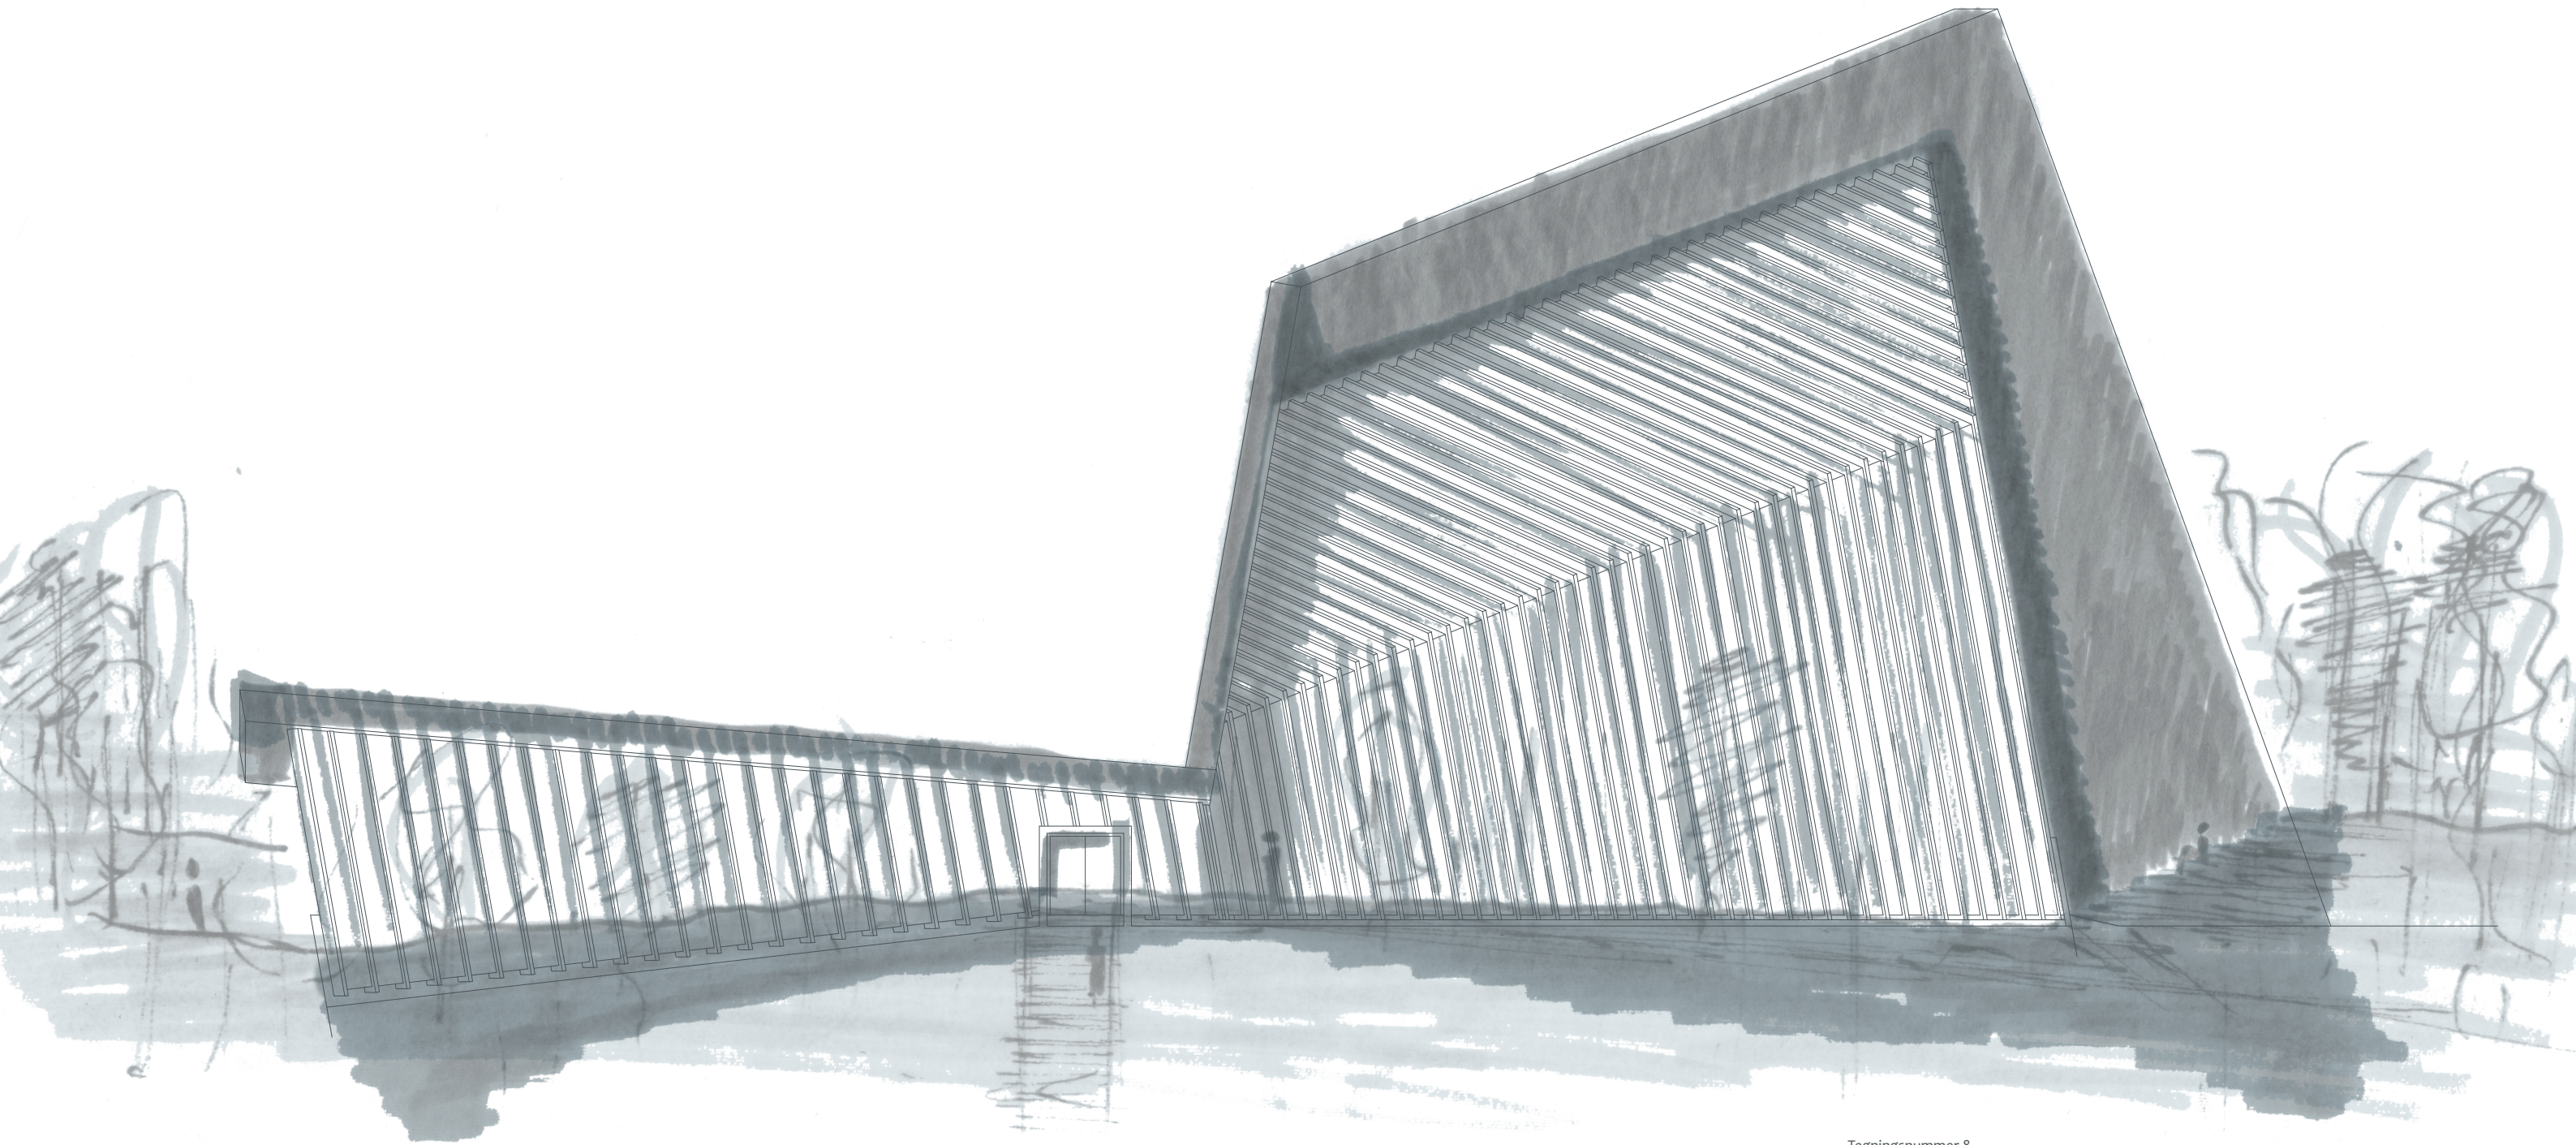


Tegningsnummer 8

FACADE SYD

Hatlehol Kirke

1:200

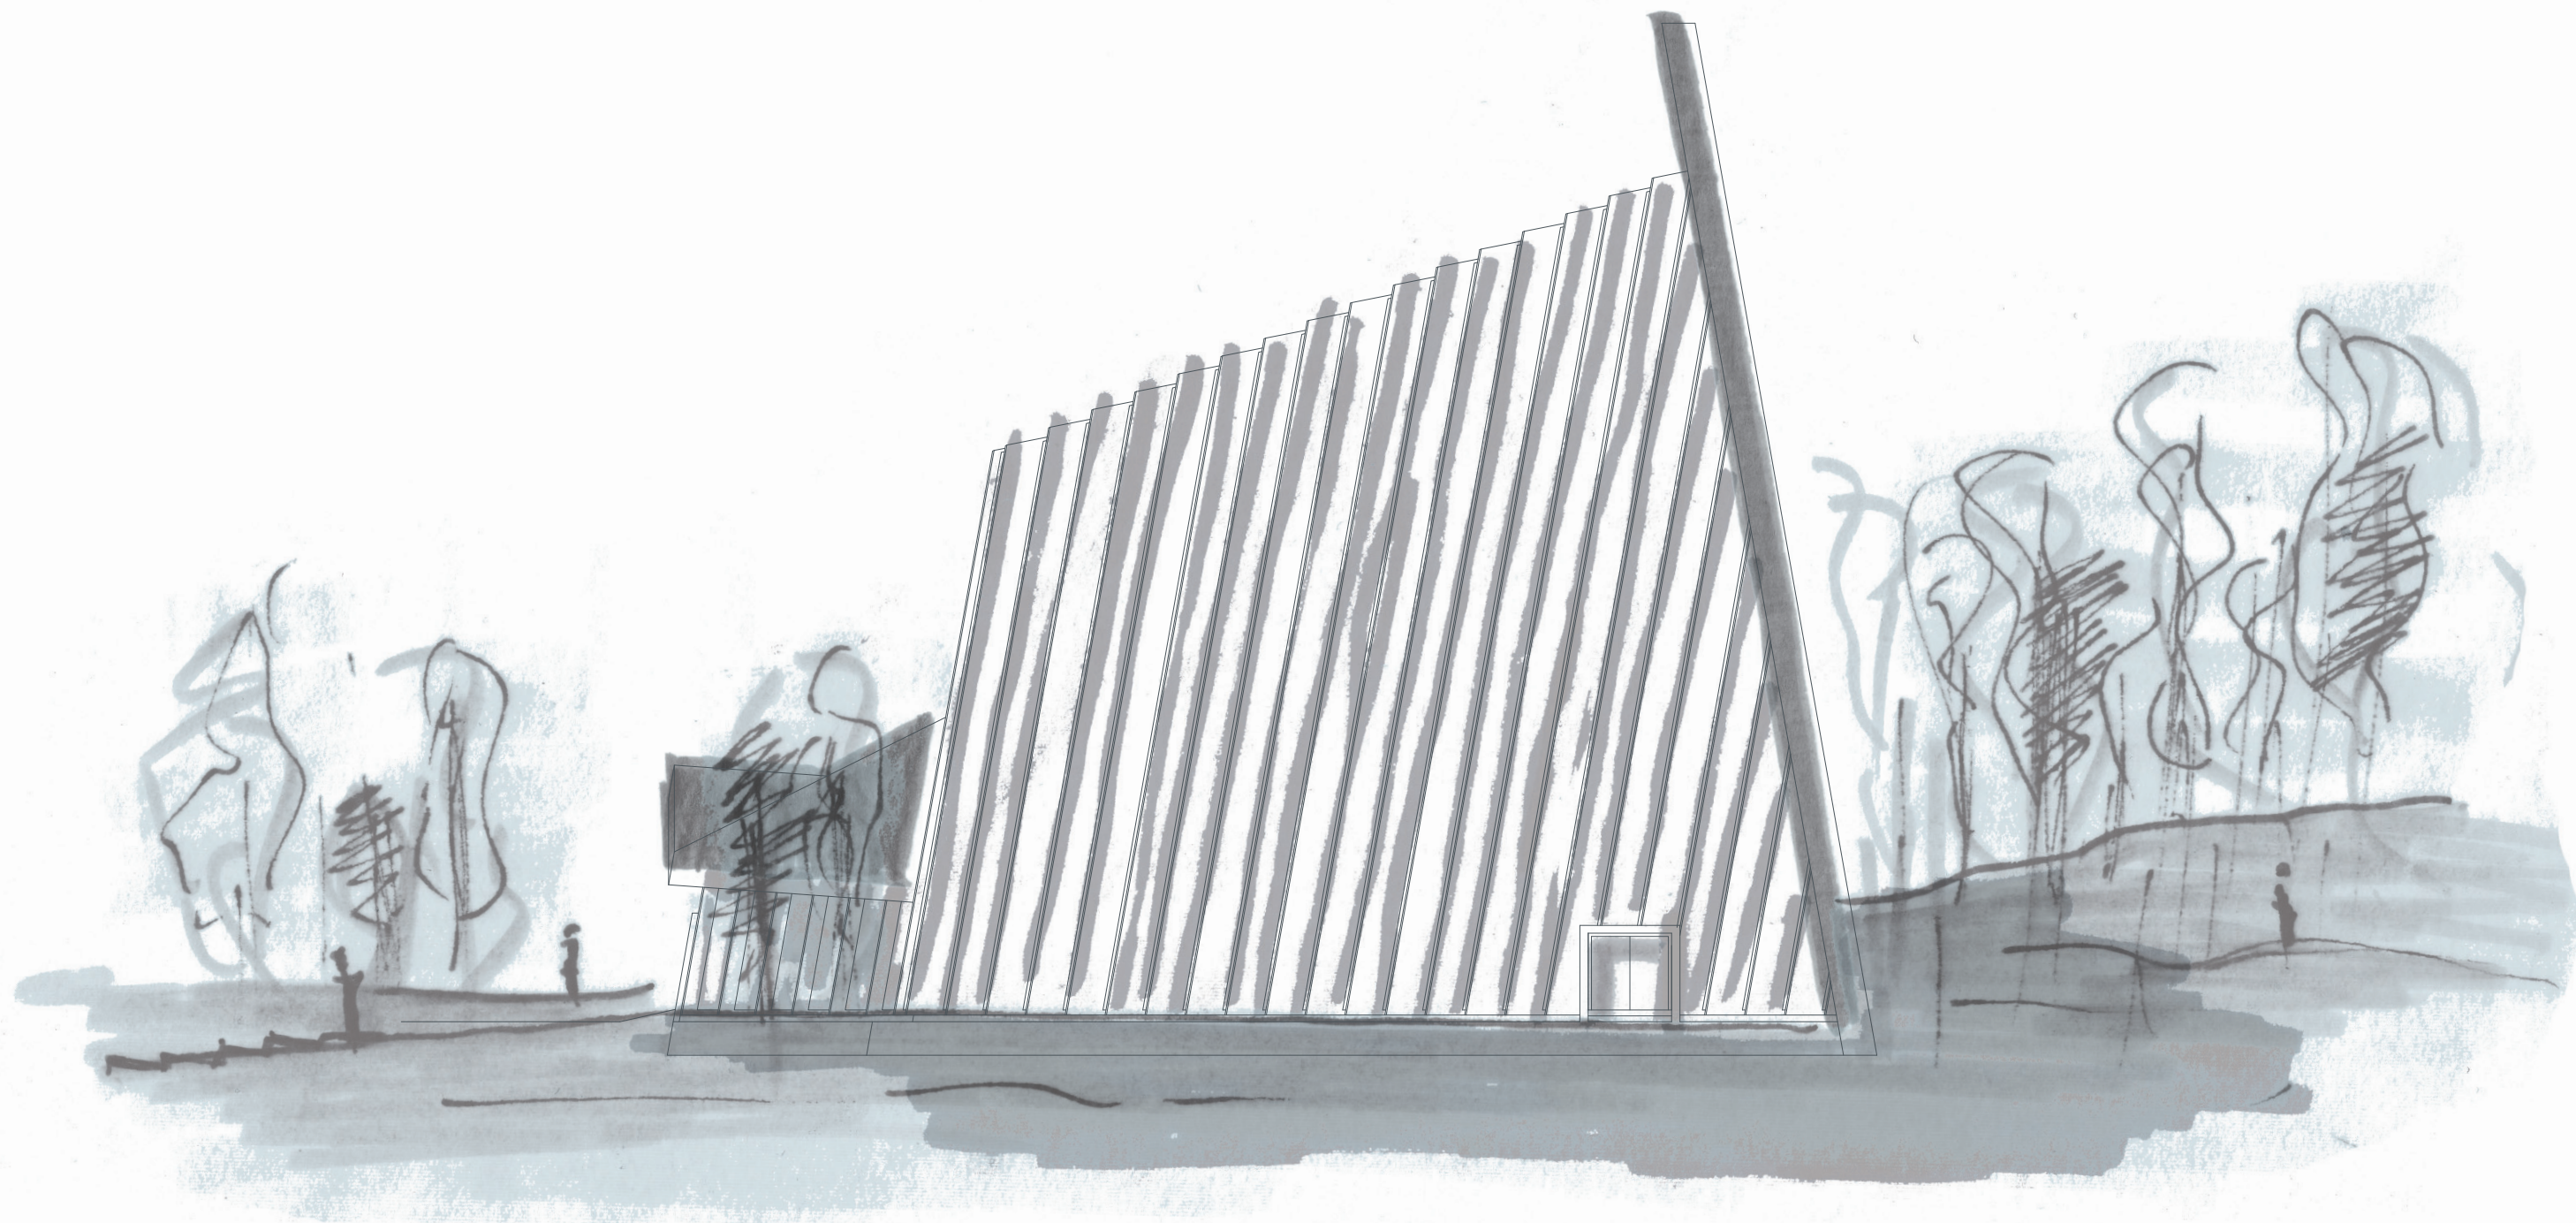


Tegningsnummer 9

FACADE ØST

Hatlehol Kirke

1:200

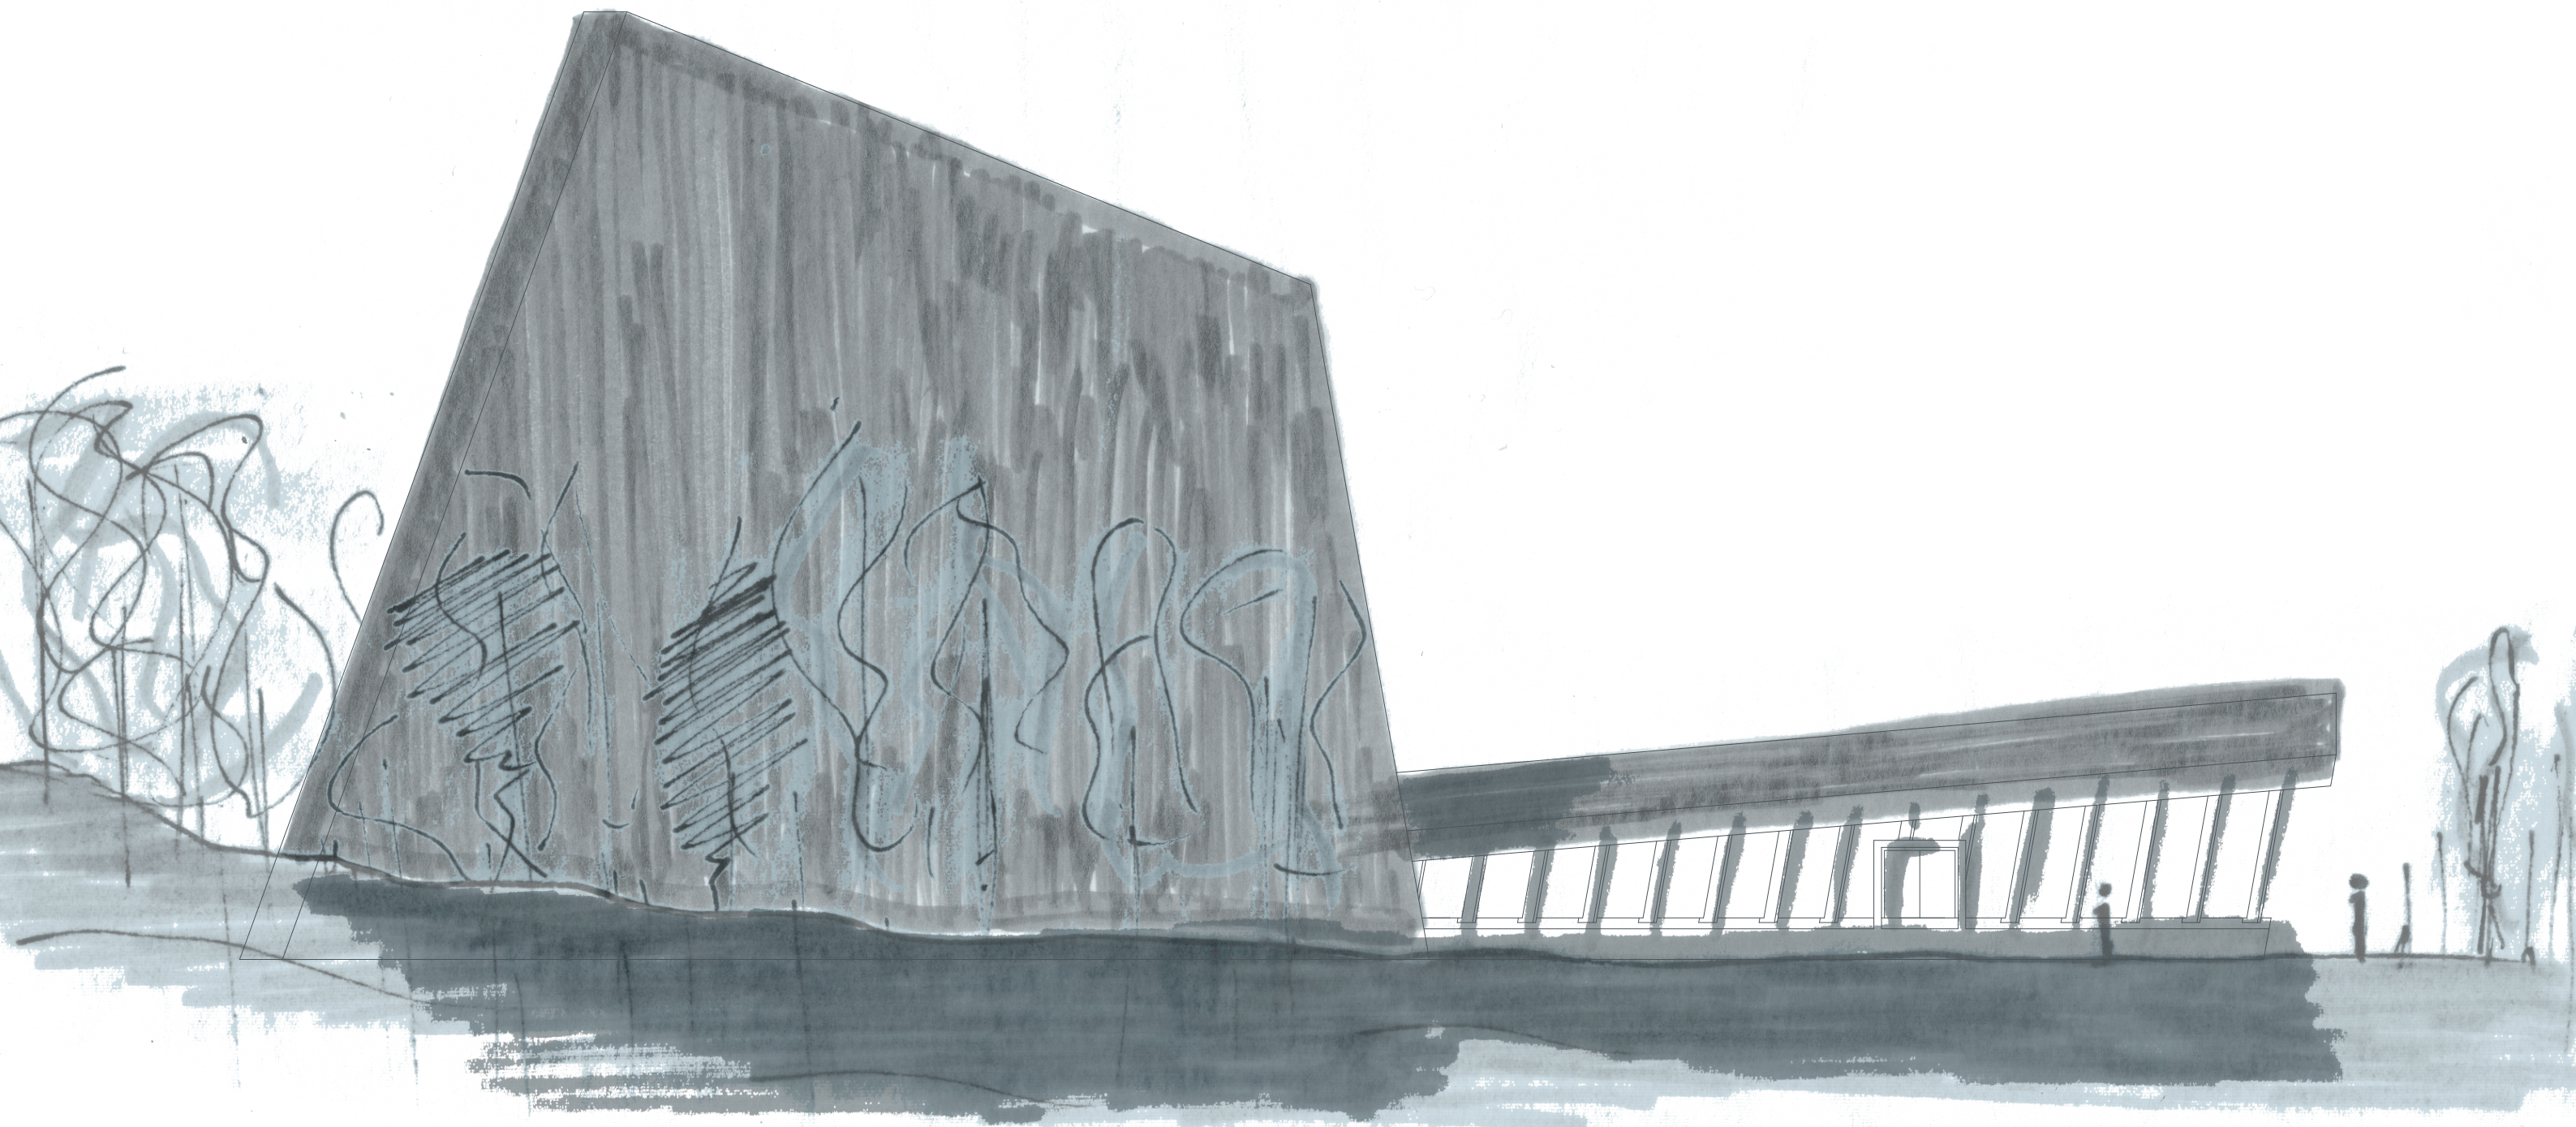


Tegningsnummer 10

FACADE NORD

Hatlehol Kirke

1:200

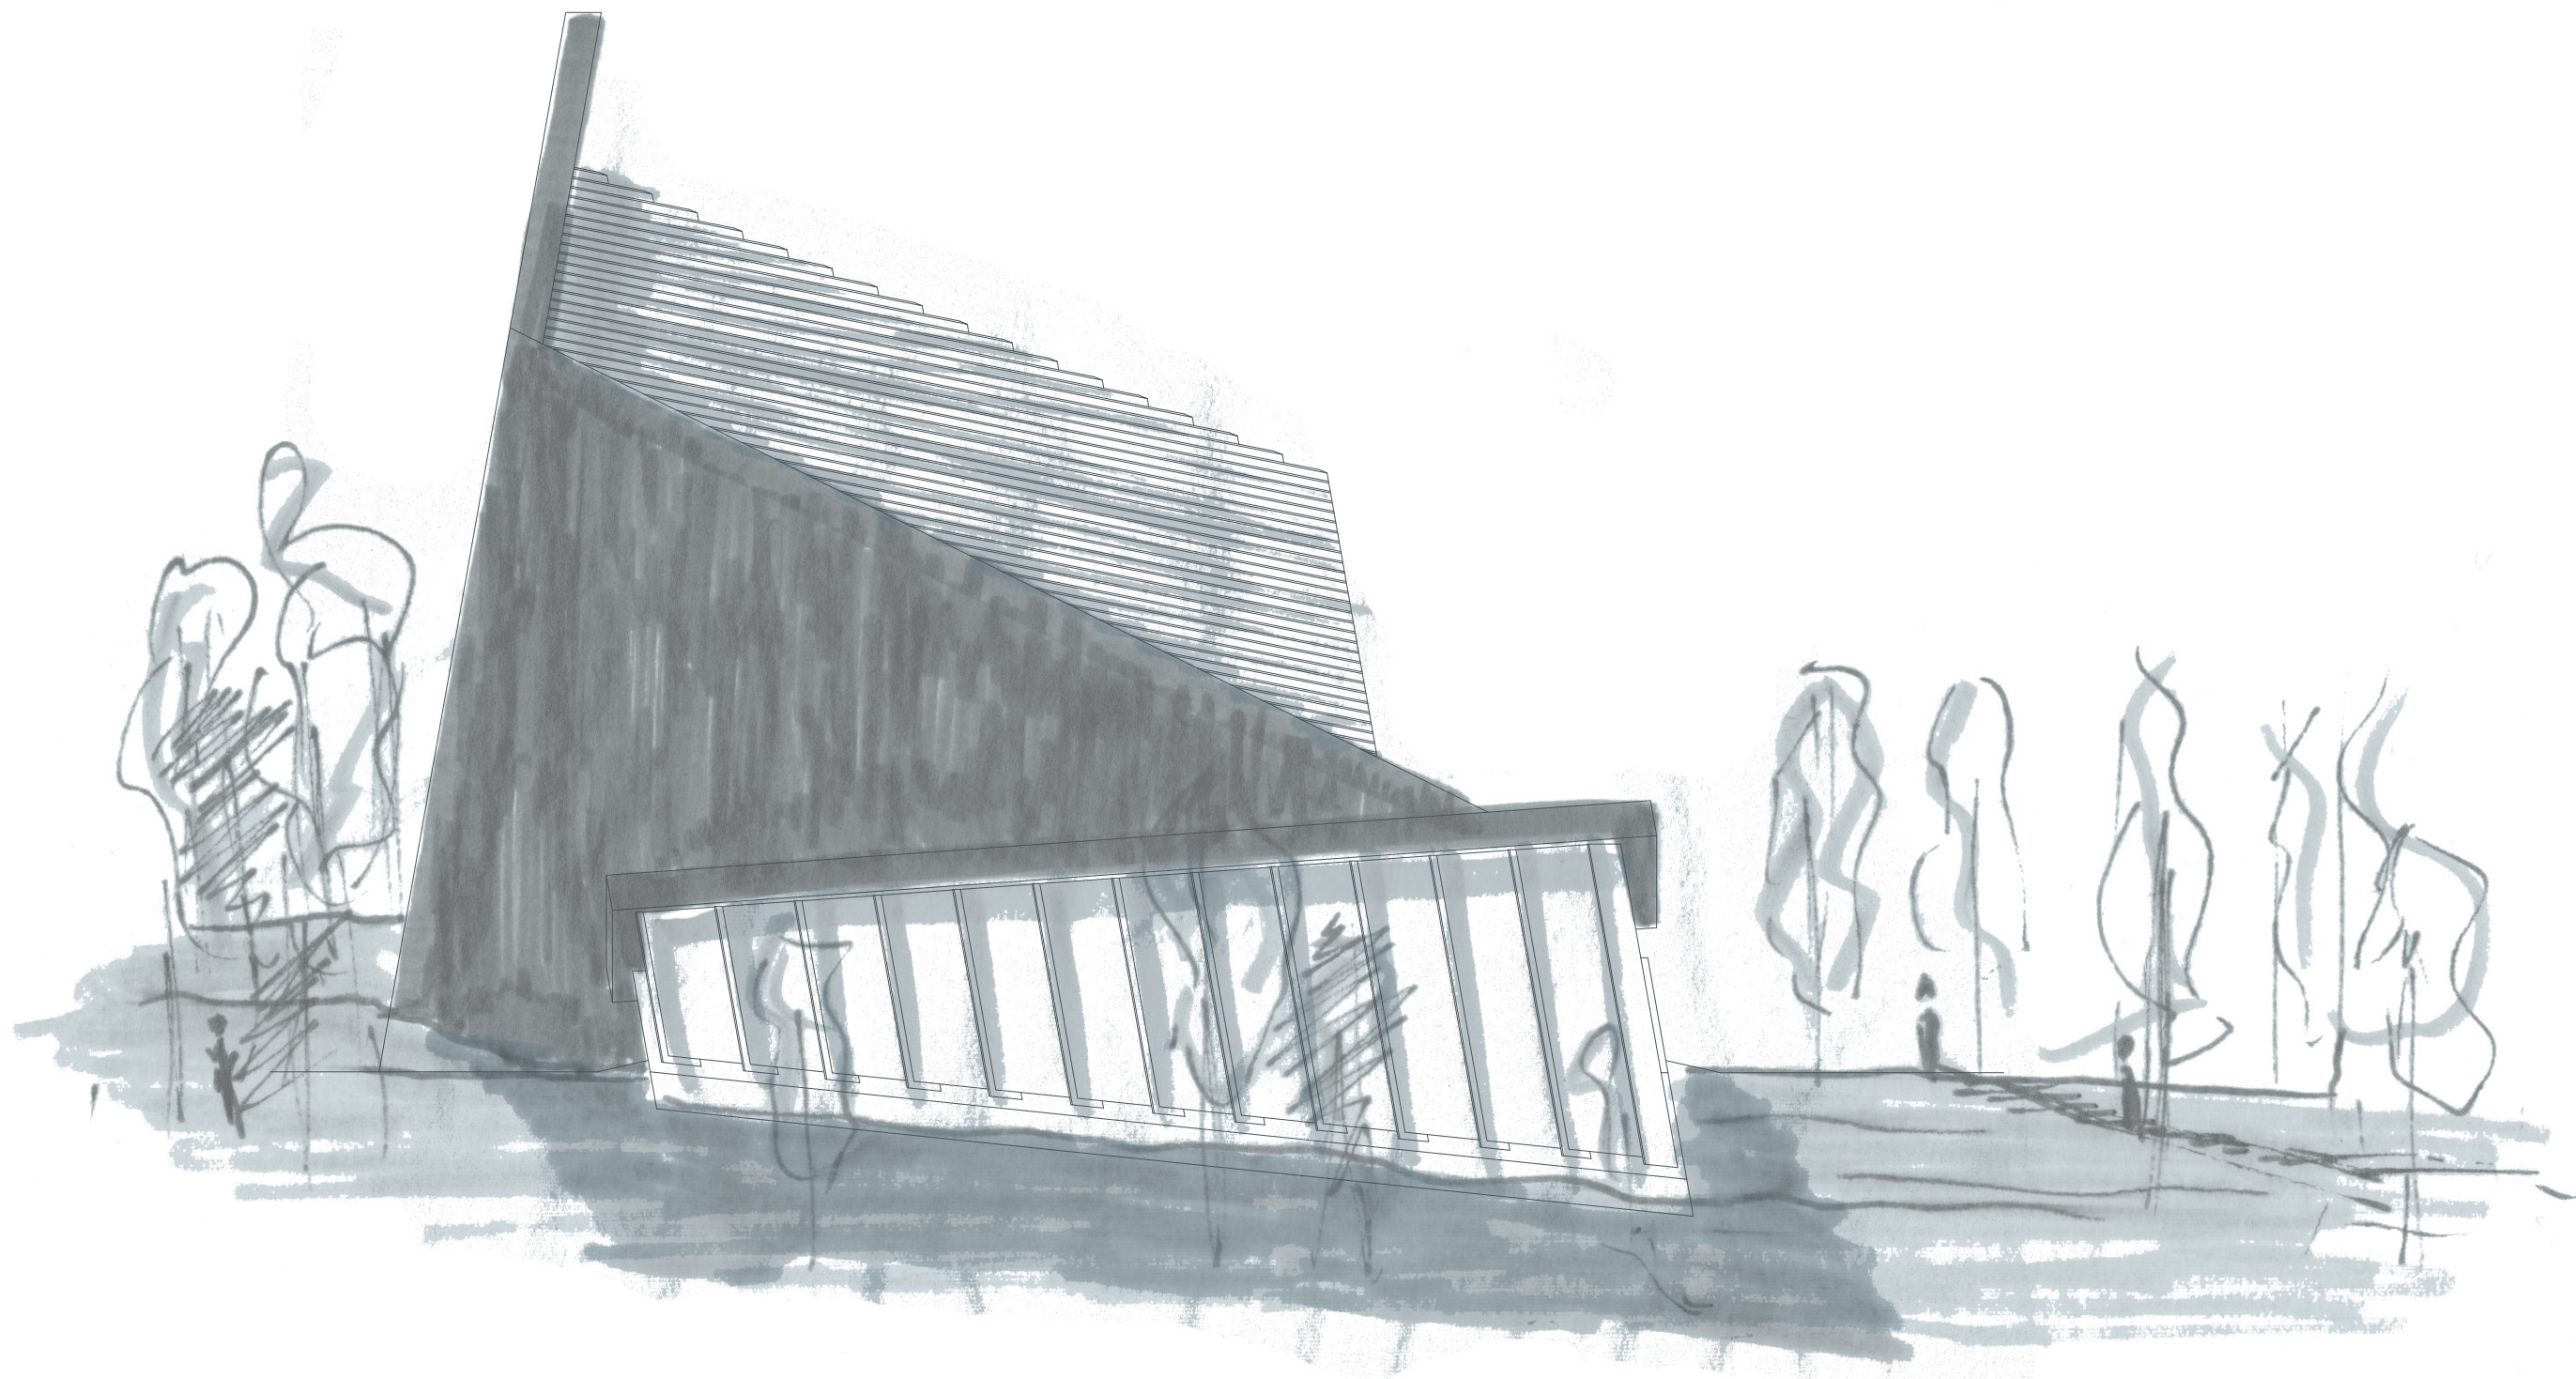

Tegningsnummer 11

FACADE VEST

Hatlehol Kirke

1:200