




# tegningsliste

| tegningsnr. | emne             | mål   |
|-------------|------------------|-------|
| 000_01      | situationsplan   | 1:500 |
| 100_01      | plan (17. etage) | 1:100 |
| 200_01      | facader          | 1:200 |
| 300_01      | snit AA          | 1:200 |

hexagon  
-et koncept for bæredygtig byggeri  
ad10-ark16,2008





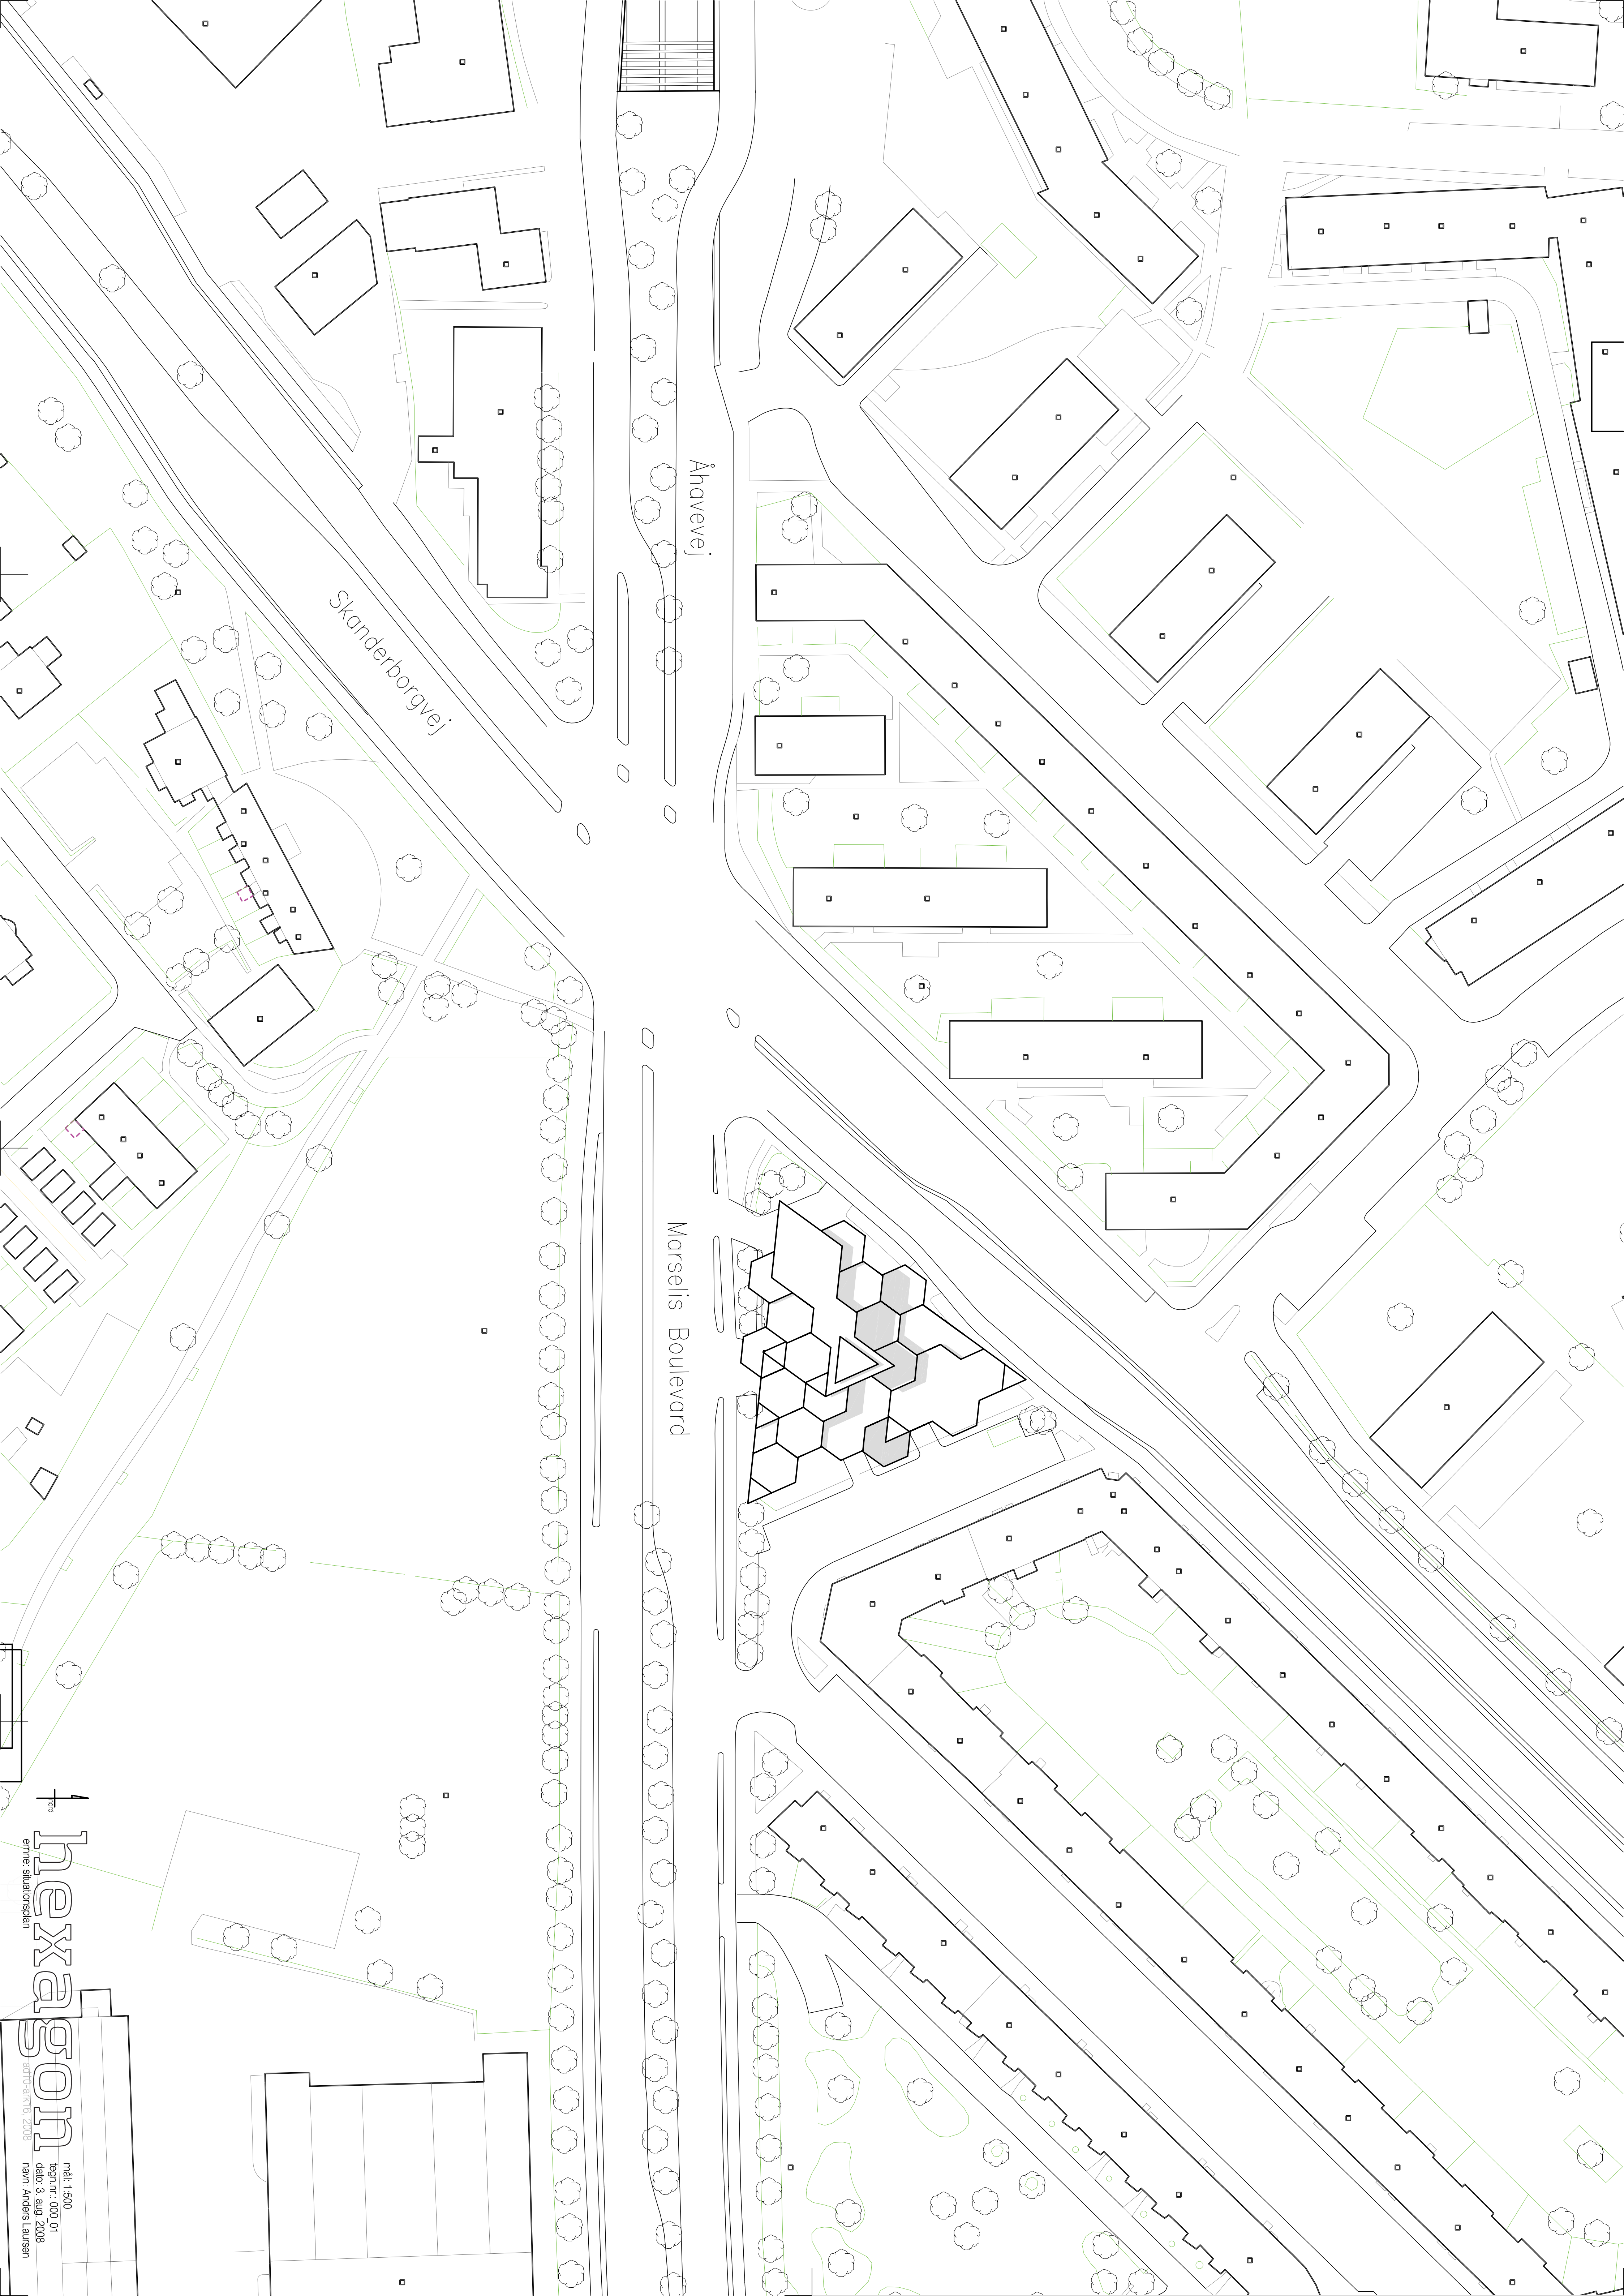


Åhavevej



Skanderborgvej

Marseis Boulevard




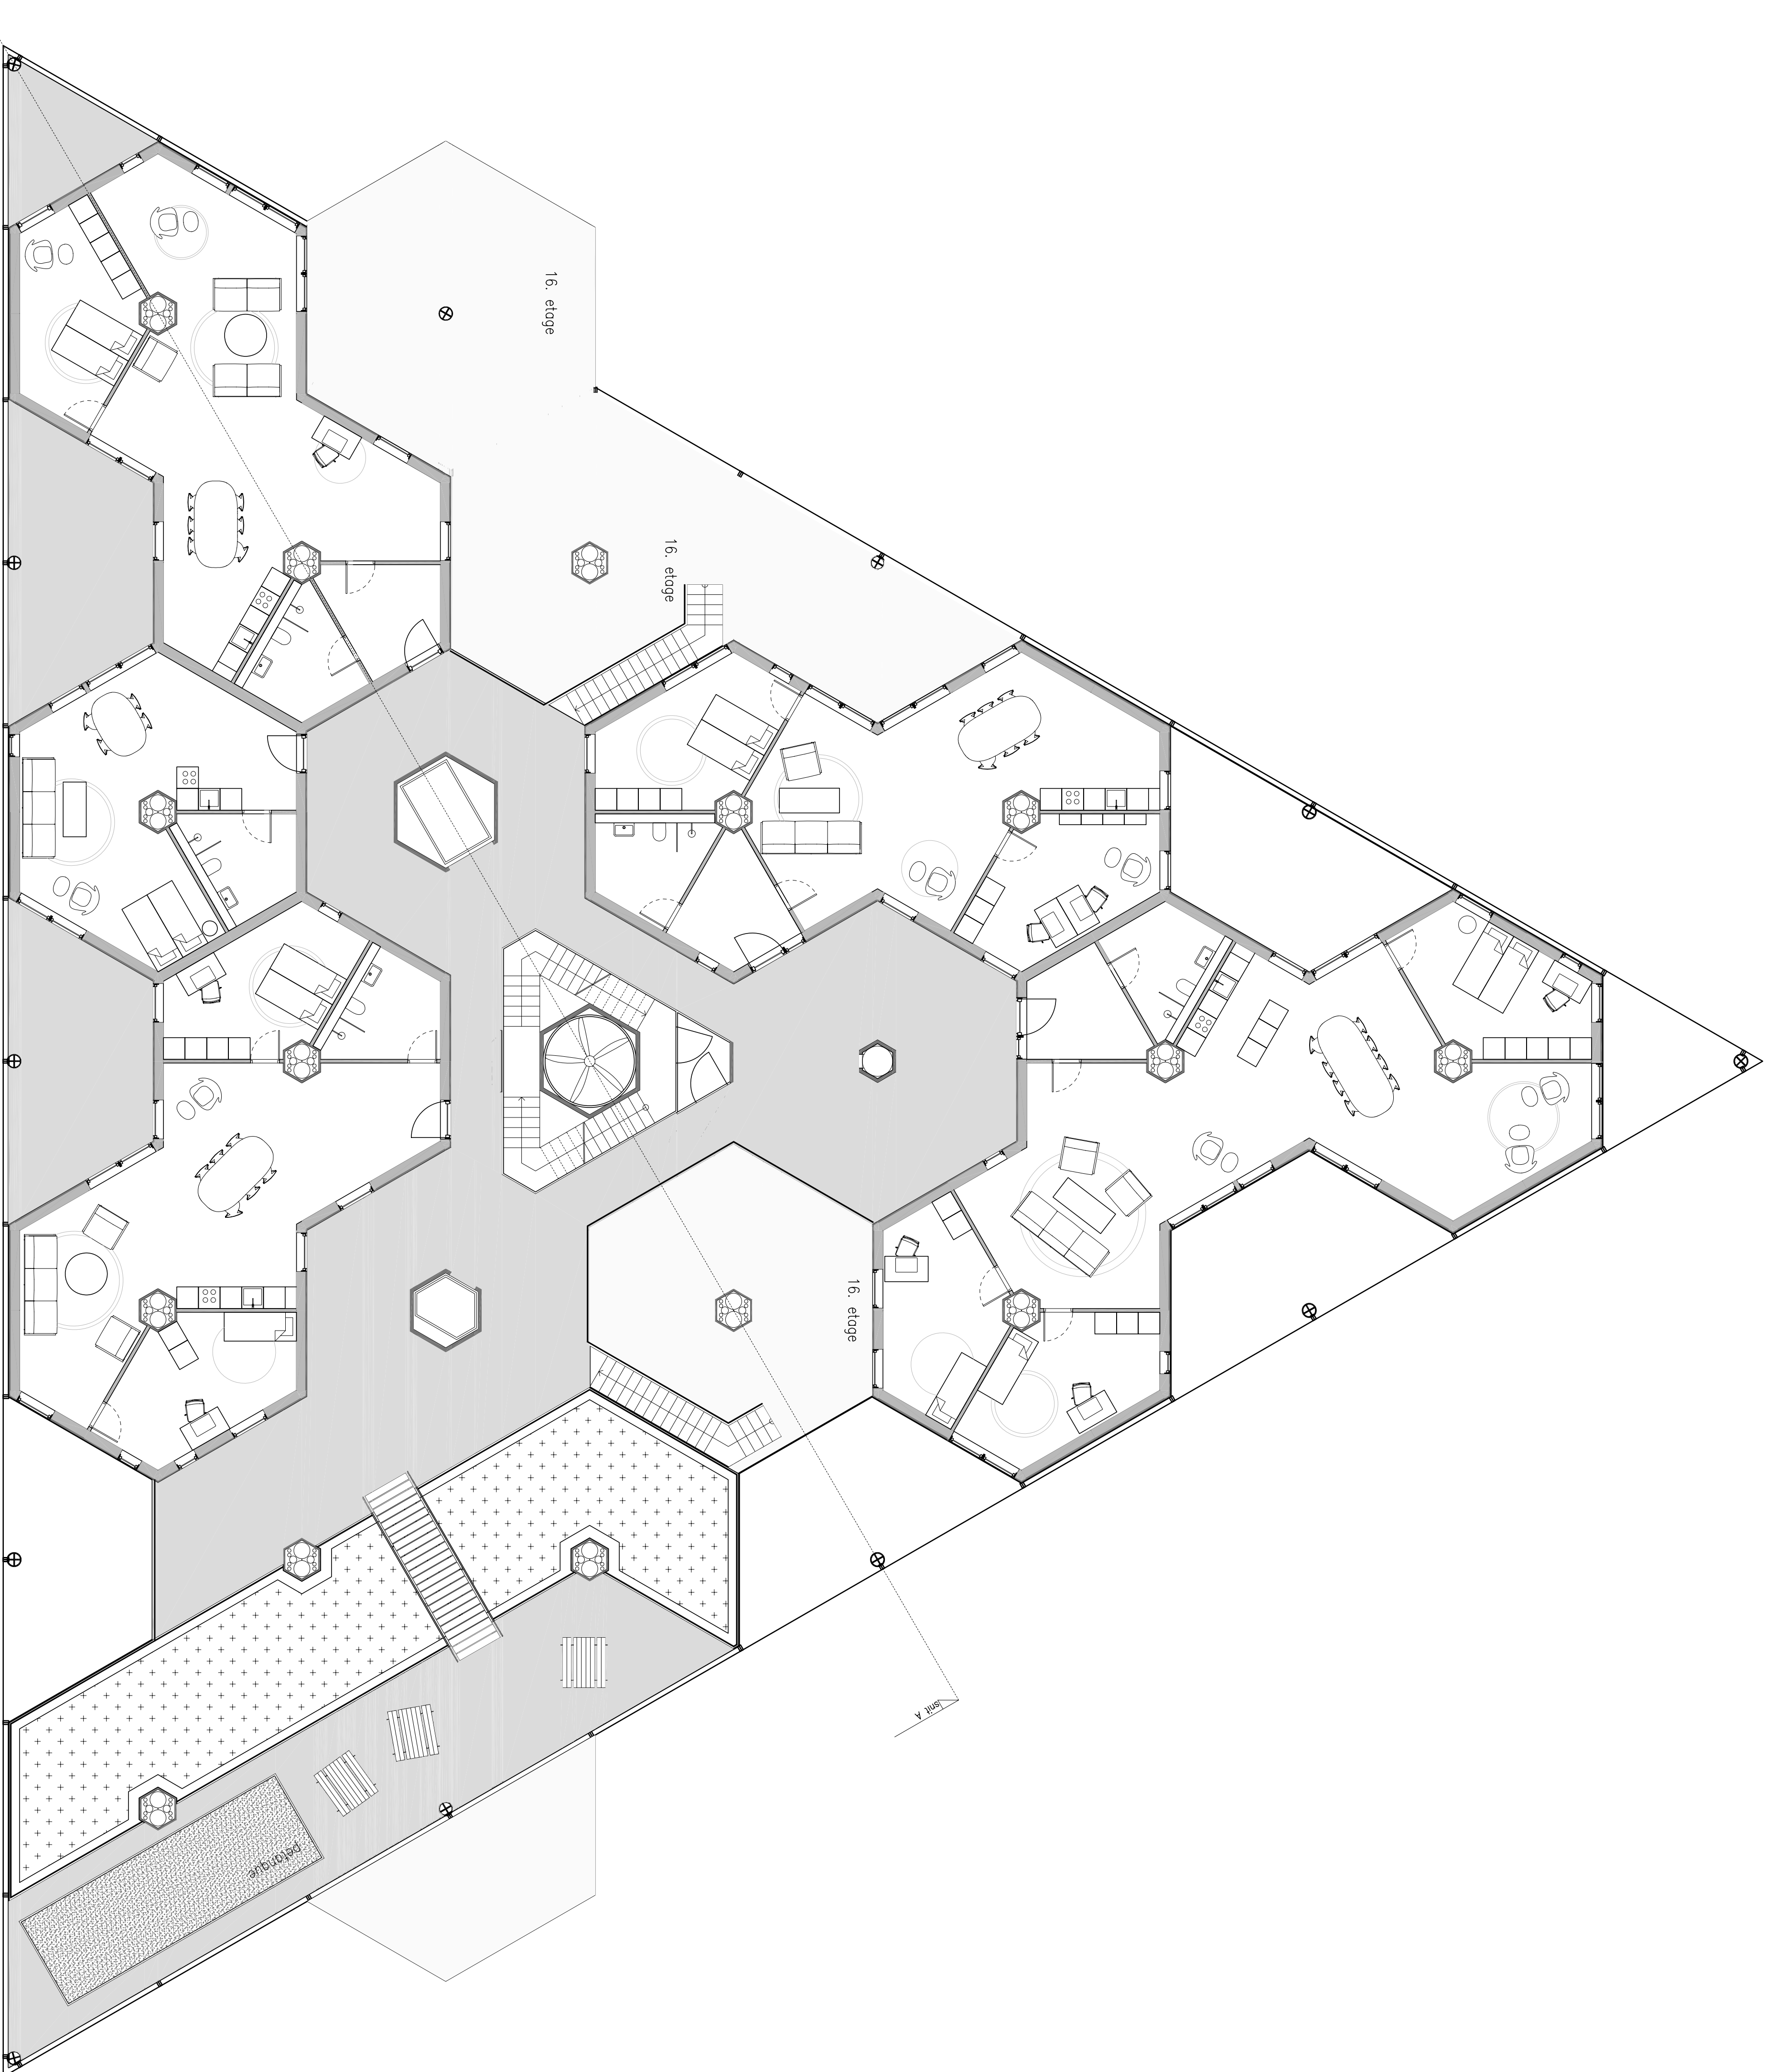



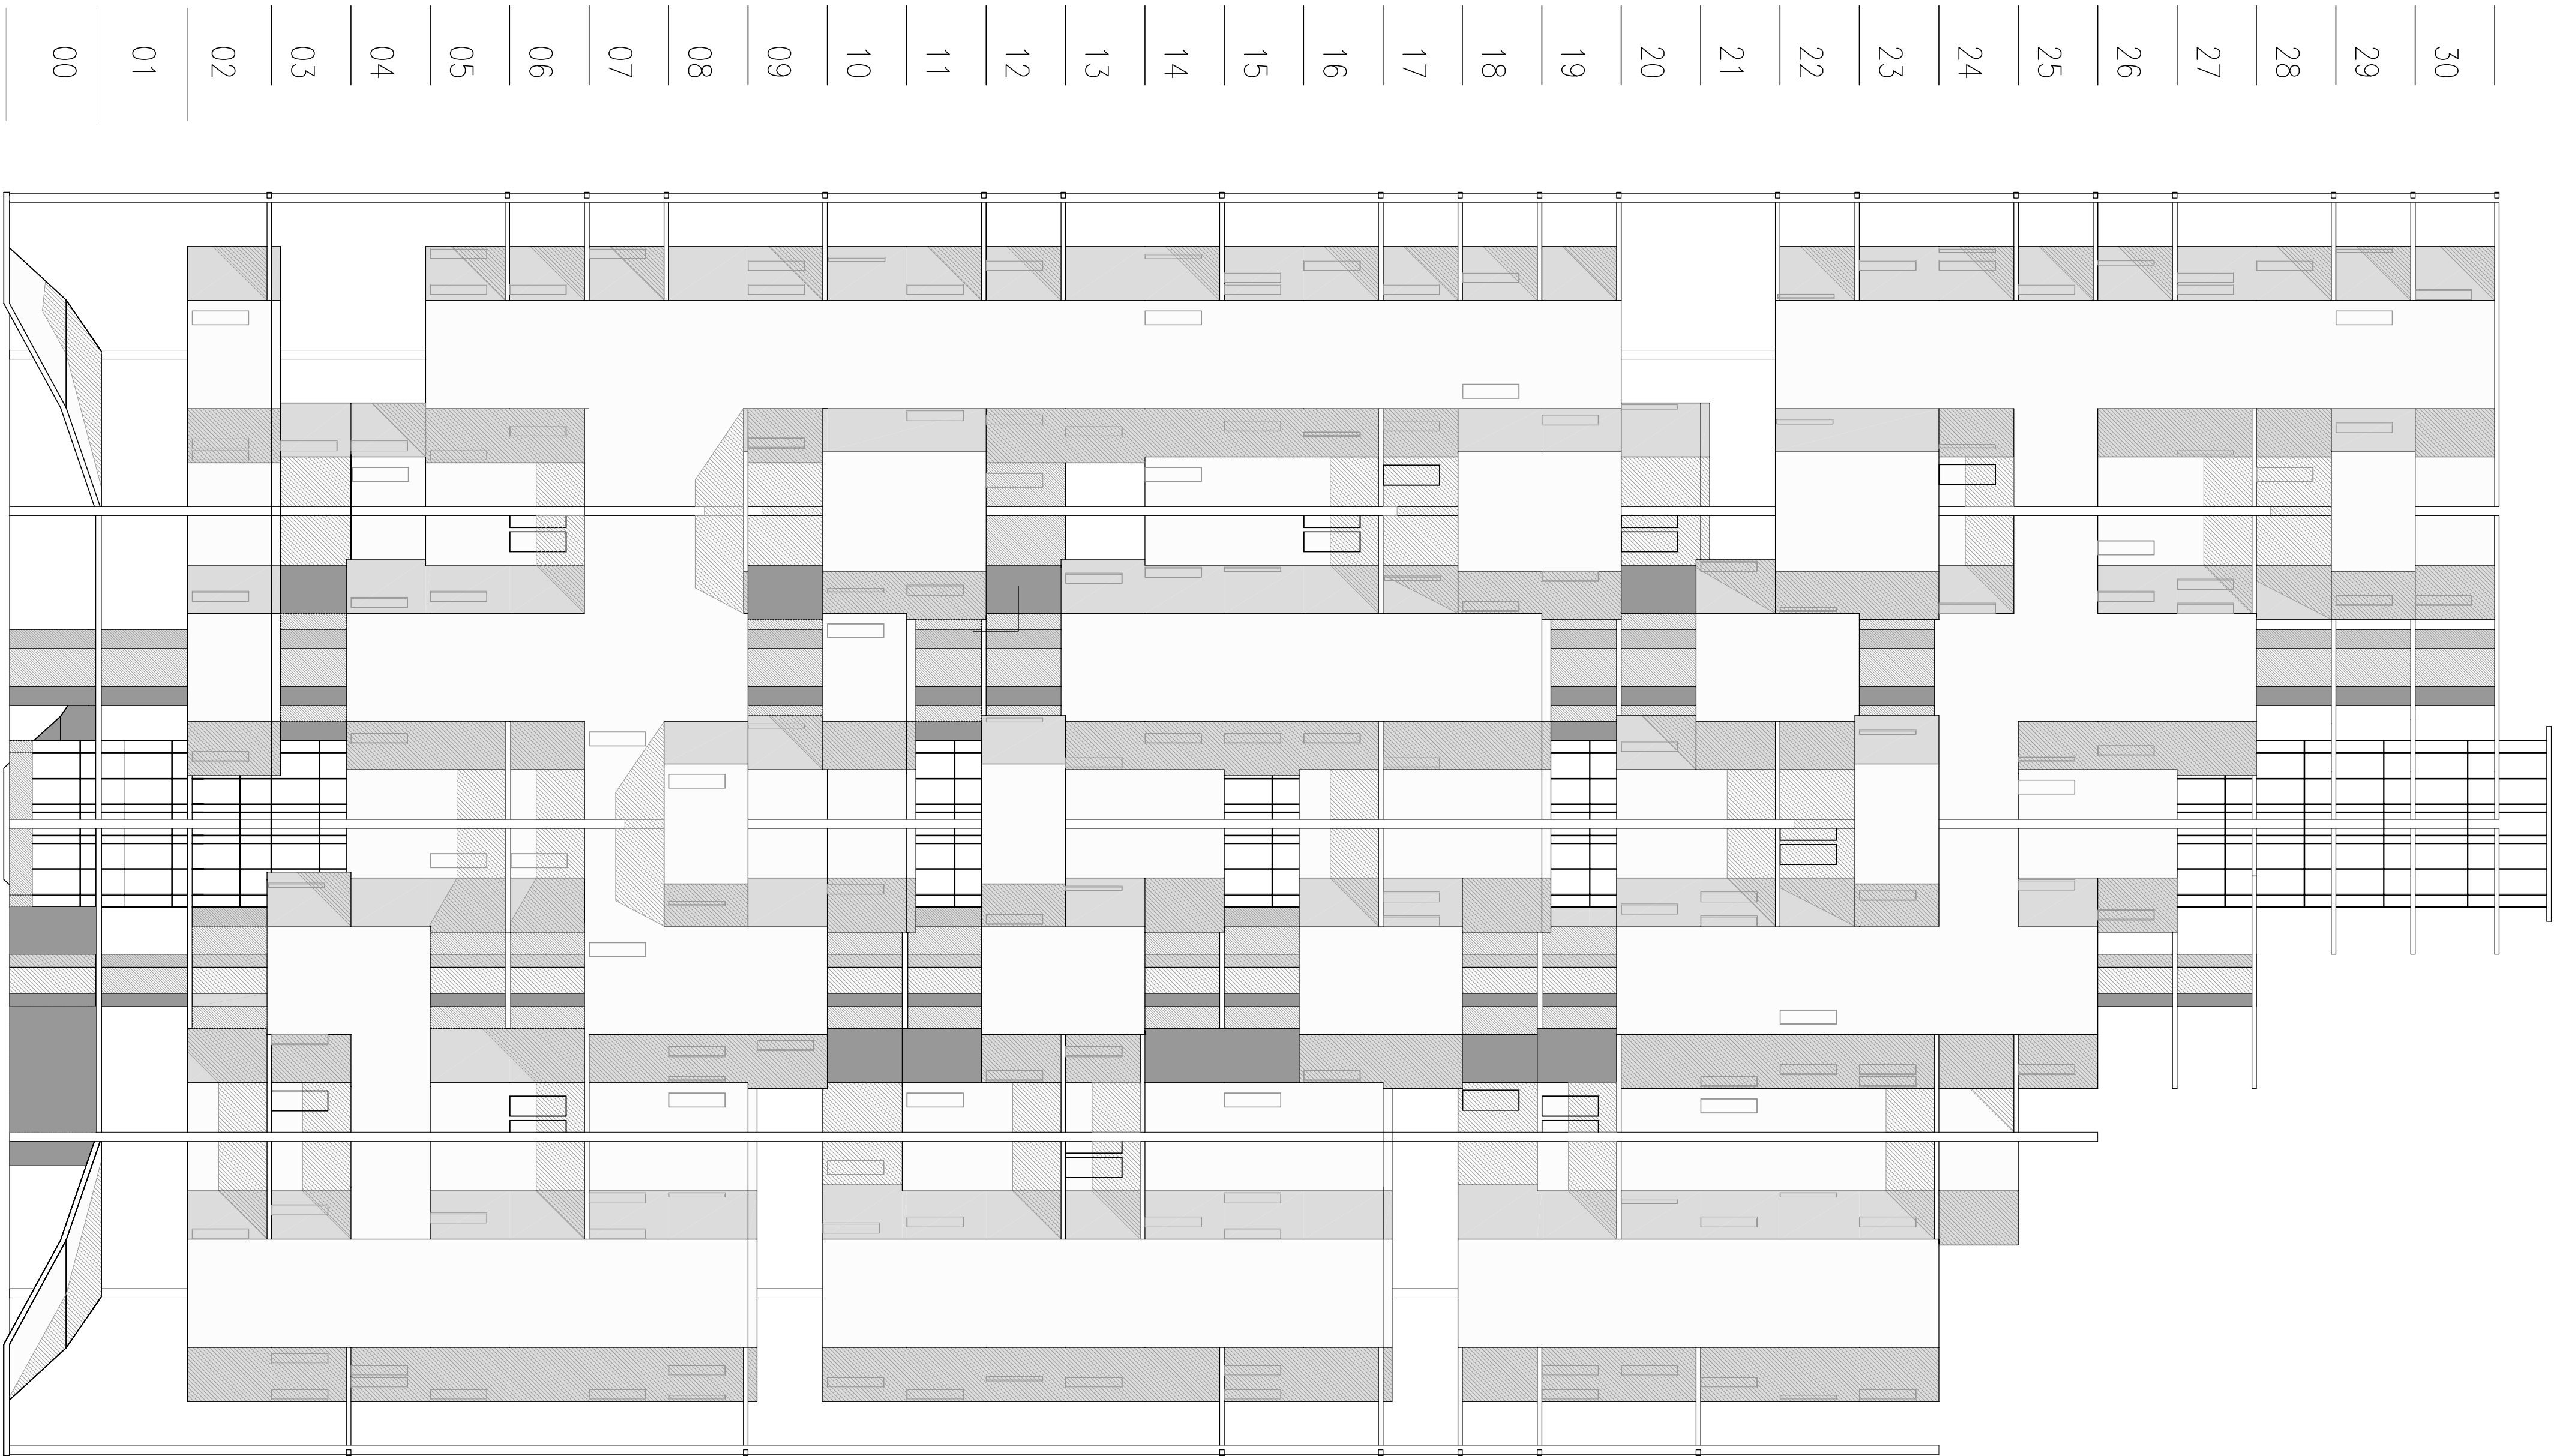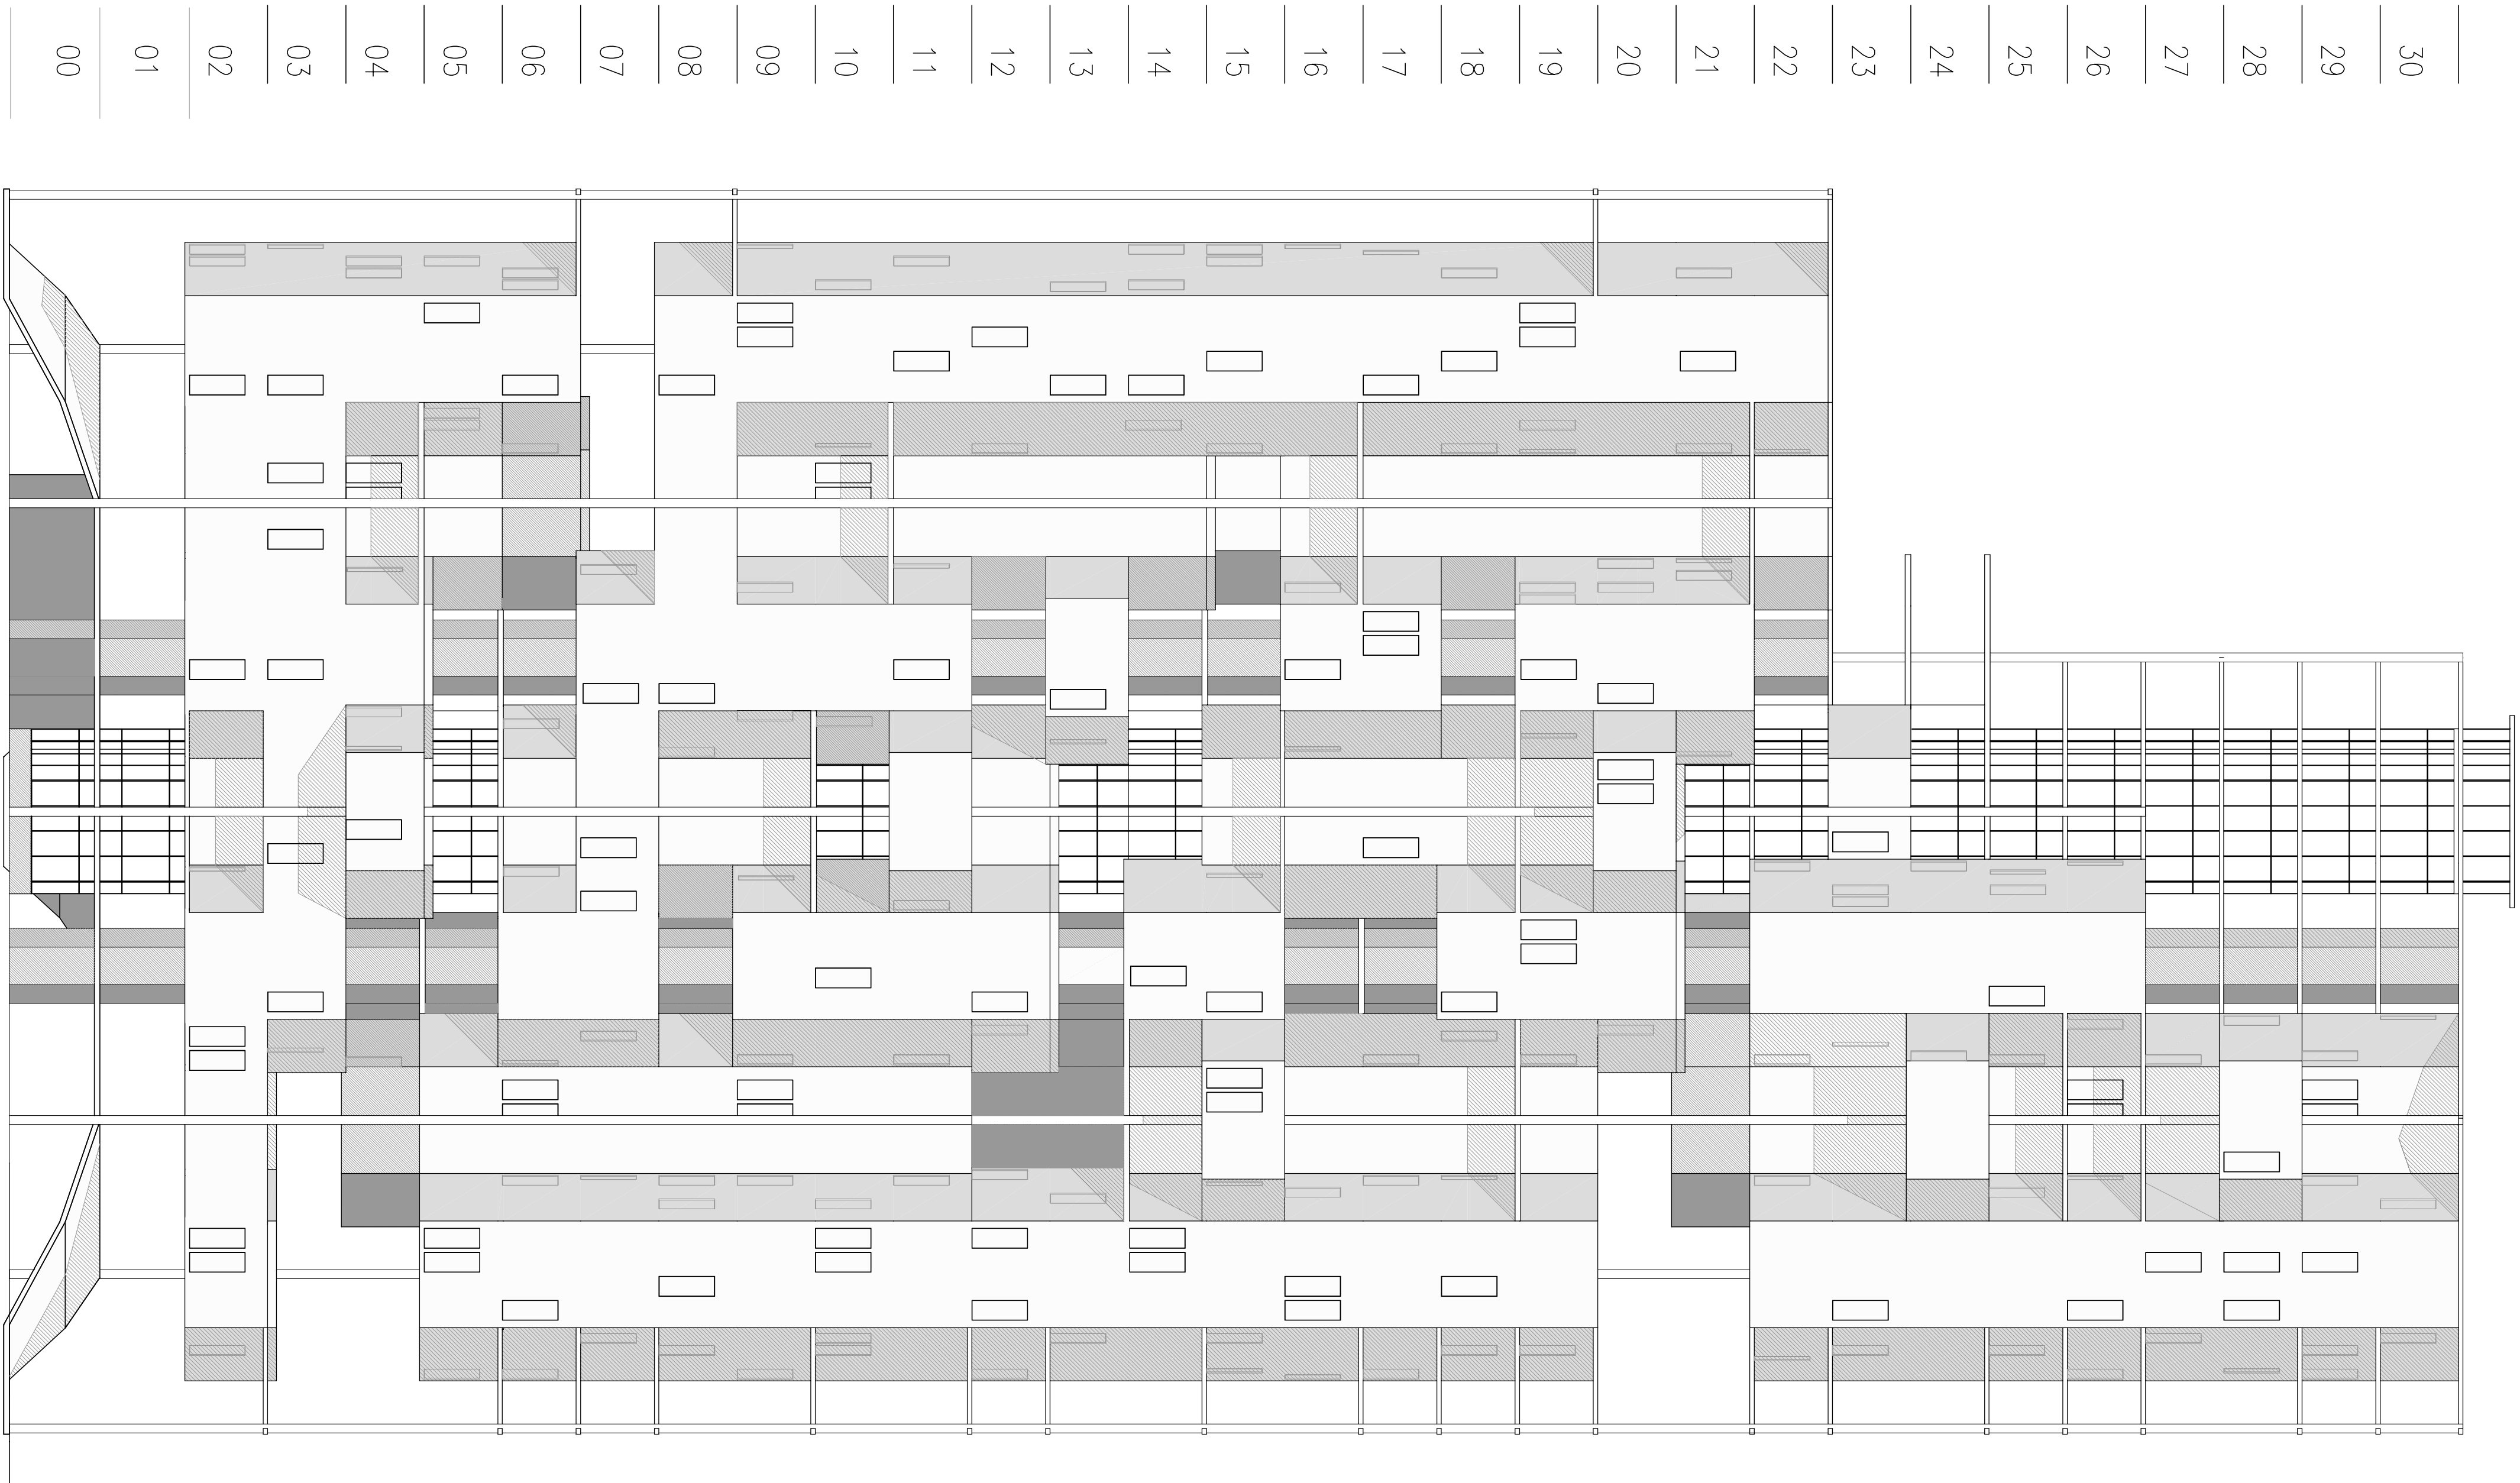



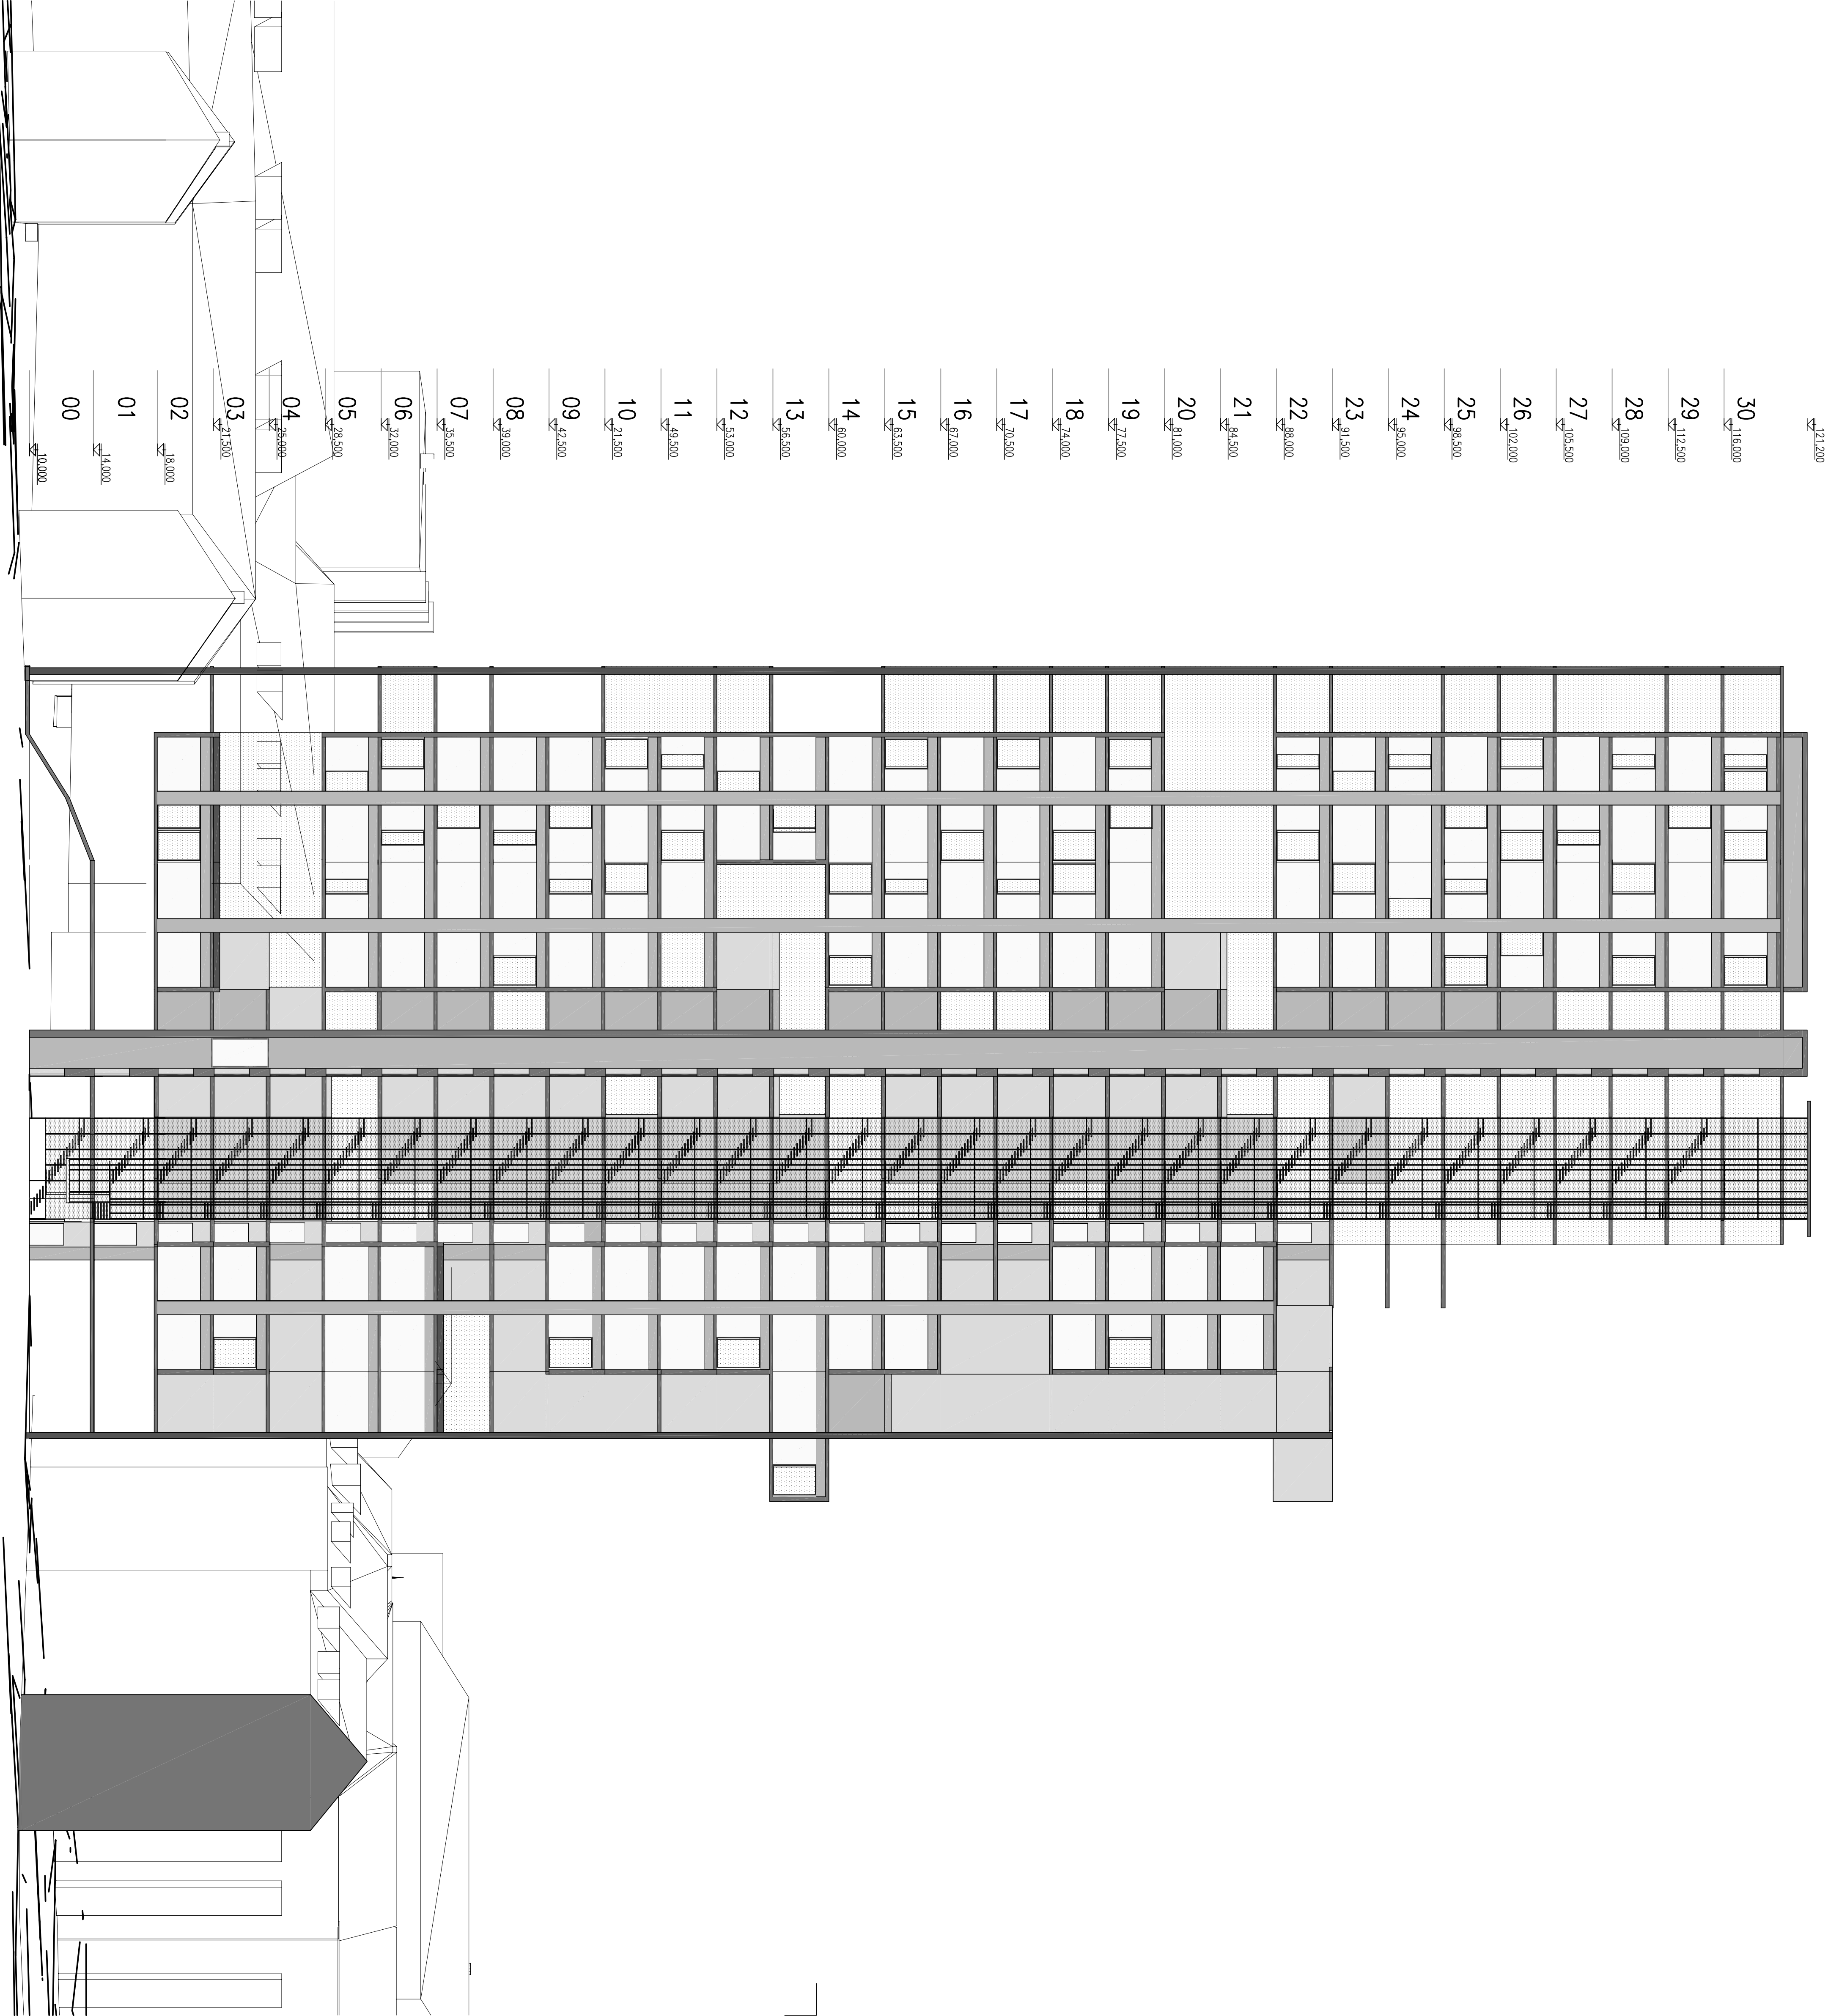

±21.200

30 ±16.000

29 ±12.500

28 ±109.000

27 ±105.500

26 ±102.000

25 ±98.500

24 ±95.000

23 ±91.500

22 ±88.000

21 ±84.500

20 ±81.000

19 ±77.500

18 ±74.000

17 ±70.500

16 ±67.000

15 ±63.500

14 ±60.000

13 ±56.500

12 ±53.000

11 ±49.500

10 ±46.000

09 ±42.500

08 ±39.000

07 ±35.500

06 ±32.000

05 ±28.500

04 ±25.000

03 ±21.500

02 ±18.000

01 ±14.000

00 ±10.000