



MEDIATEK, VEJLE
TEGNINGSMAPPE

AD10-ARK27
Kristian Kiilerich Kristensen
Juni 2009

INDHOLDSFORTEGNELSE

TEGNINGSMAPPE

PLAN


Tagplan 1:400
-1 PLAN 1:200
+0 PLAN 1:200
+1 PLAN 1:200
+2 PLAN 1:200
+3 PLAN 1:200
+4 PLAN 1:200

SNIT

SNIT A-A 1:200
SNIT B-B 1:200


FACADE

NORD 1:200
ØST 1:200
SYD 1:200
VEST 1:200

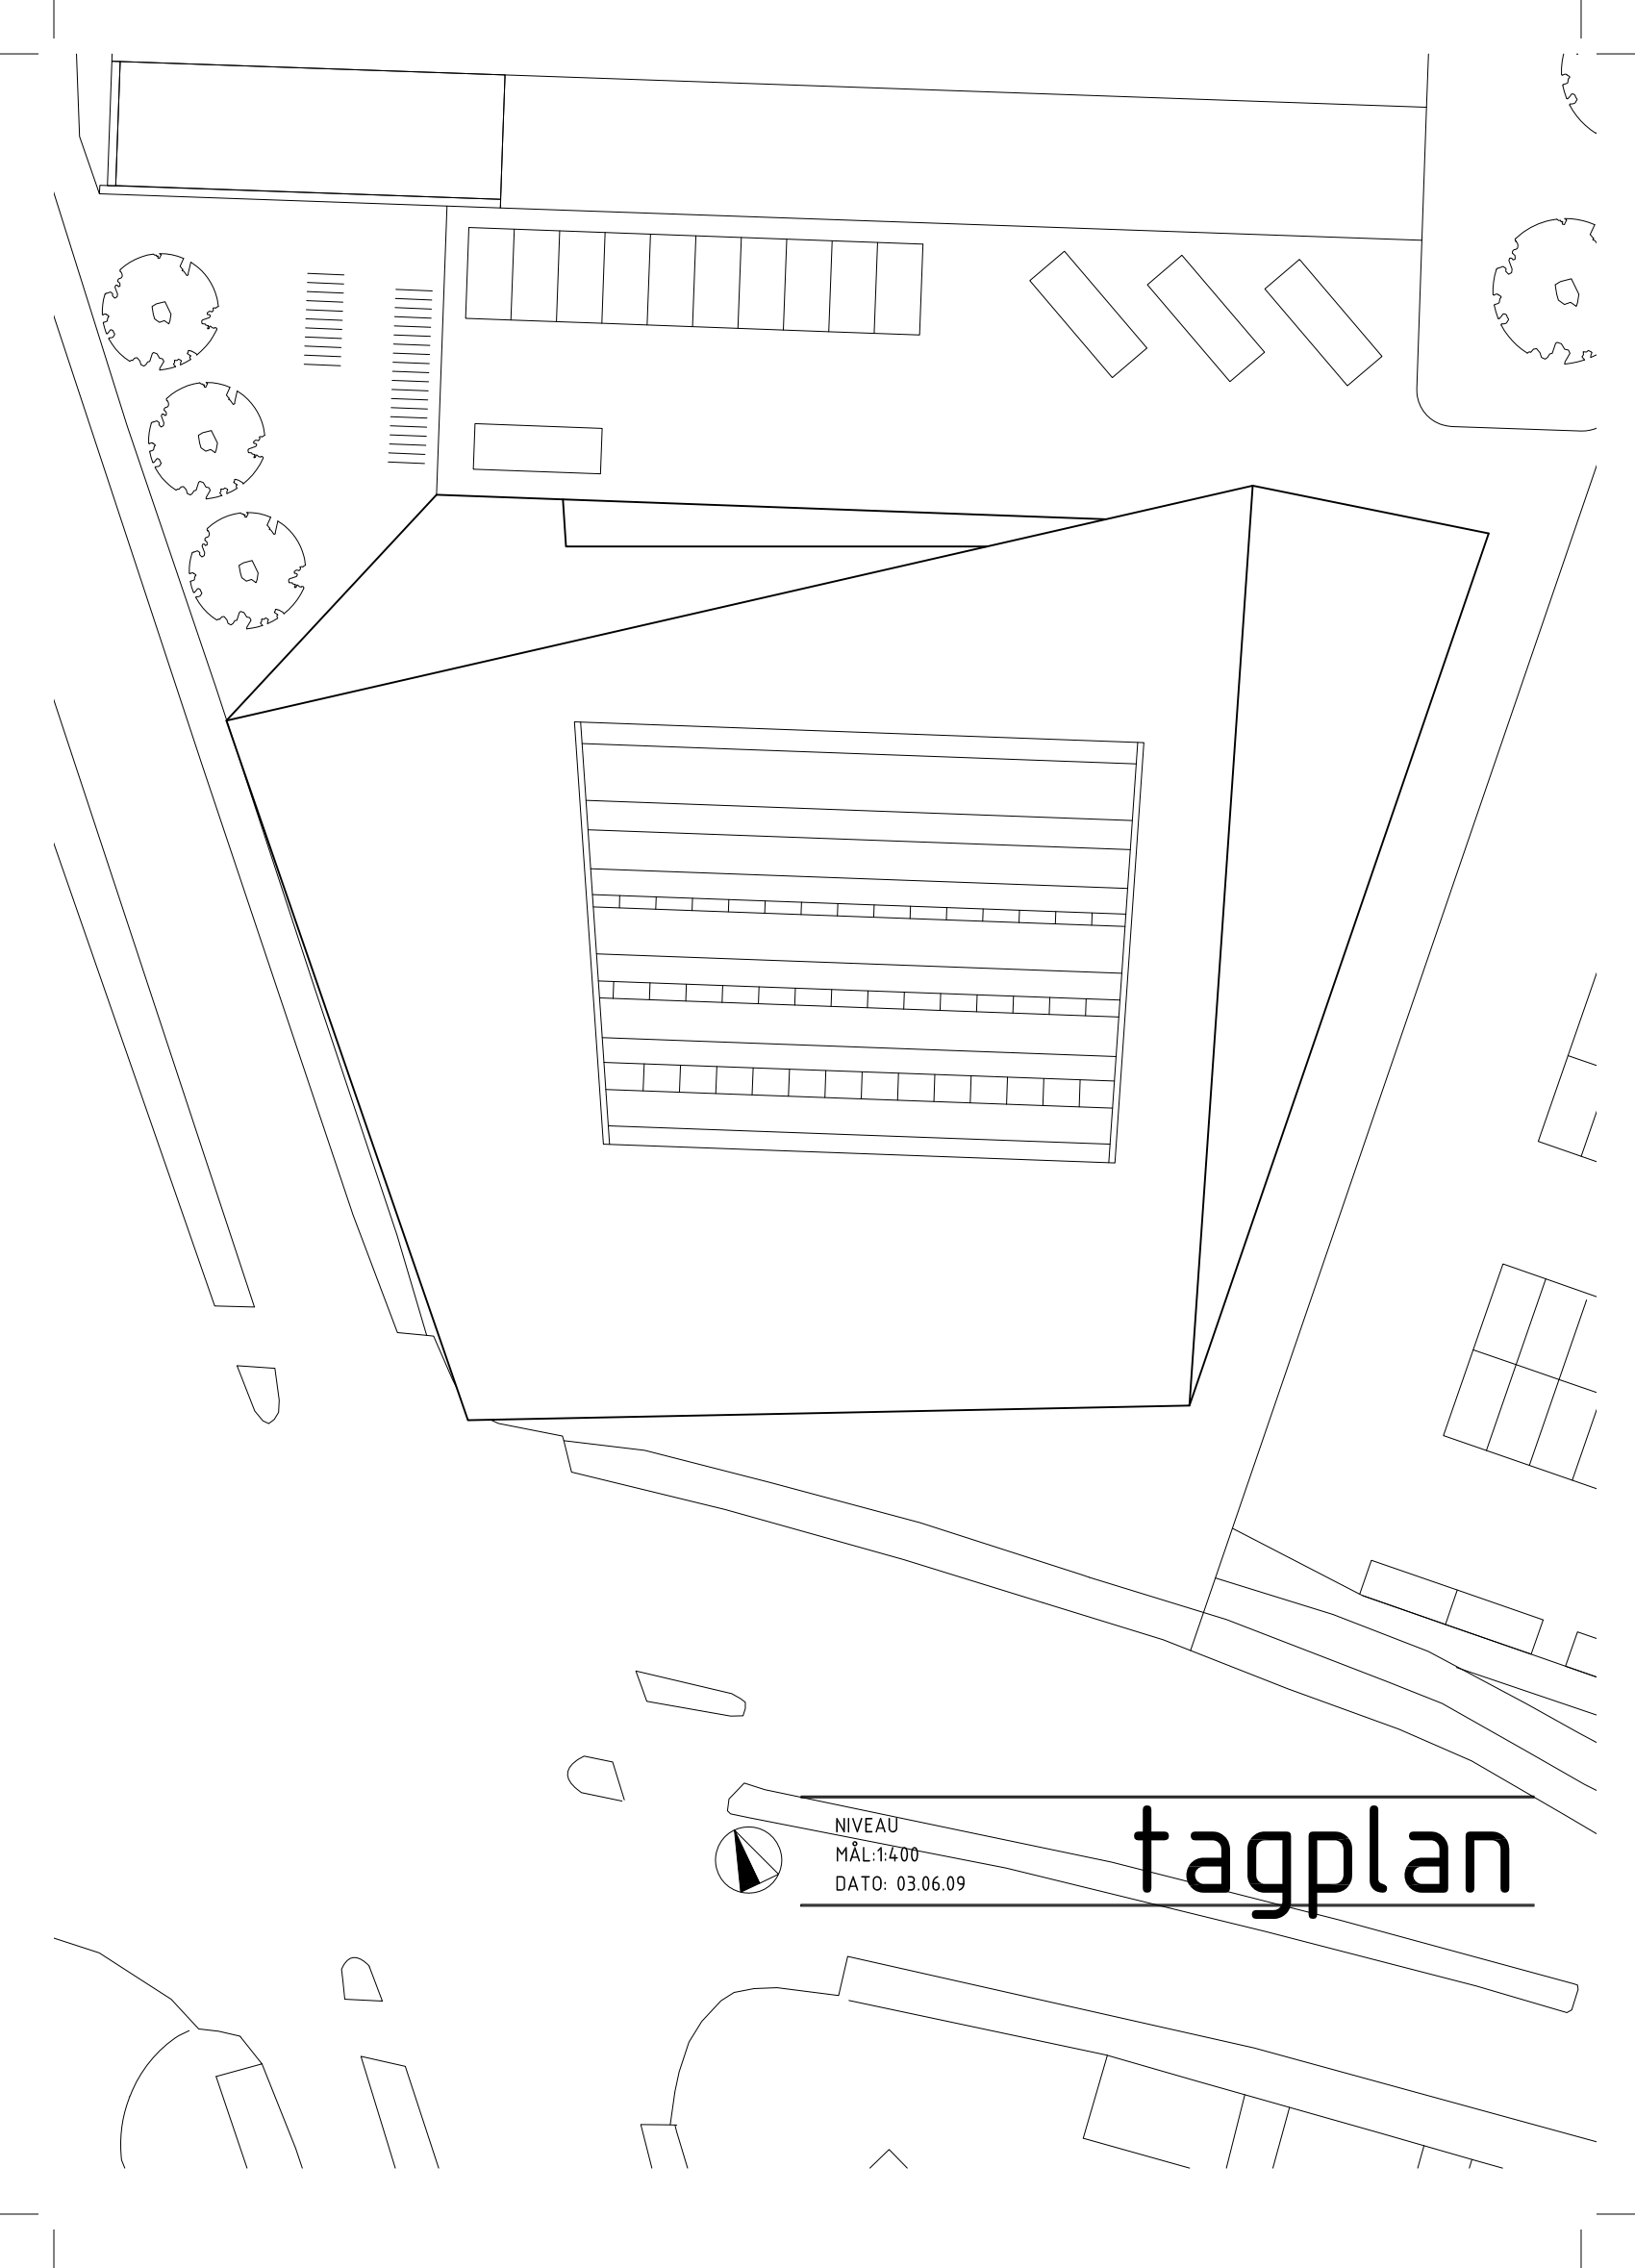

NIVEAU
MÅL: 1:400
DATO: 03.06.09


tagplan

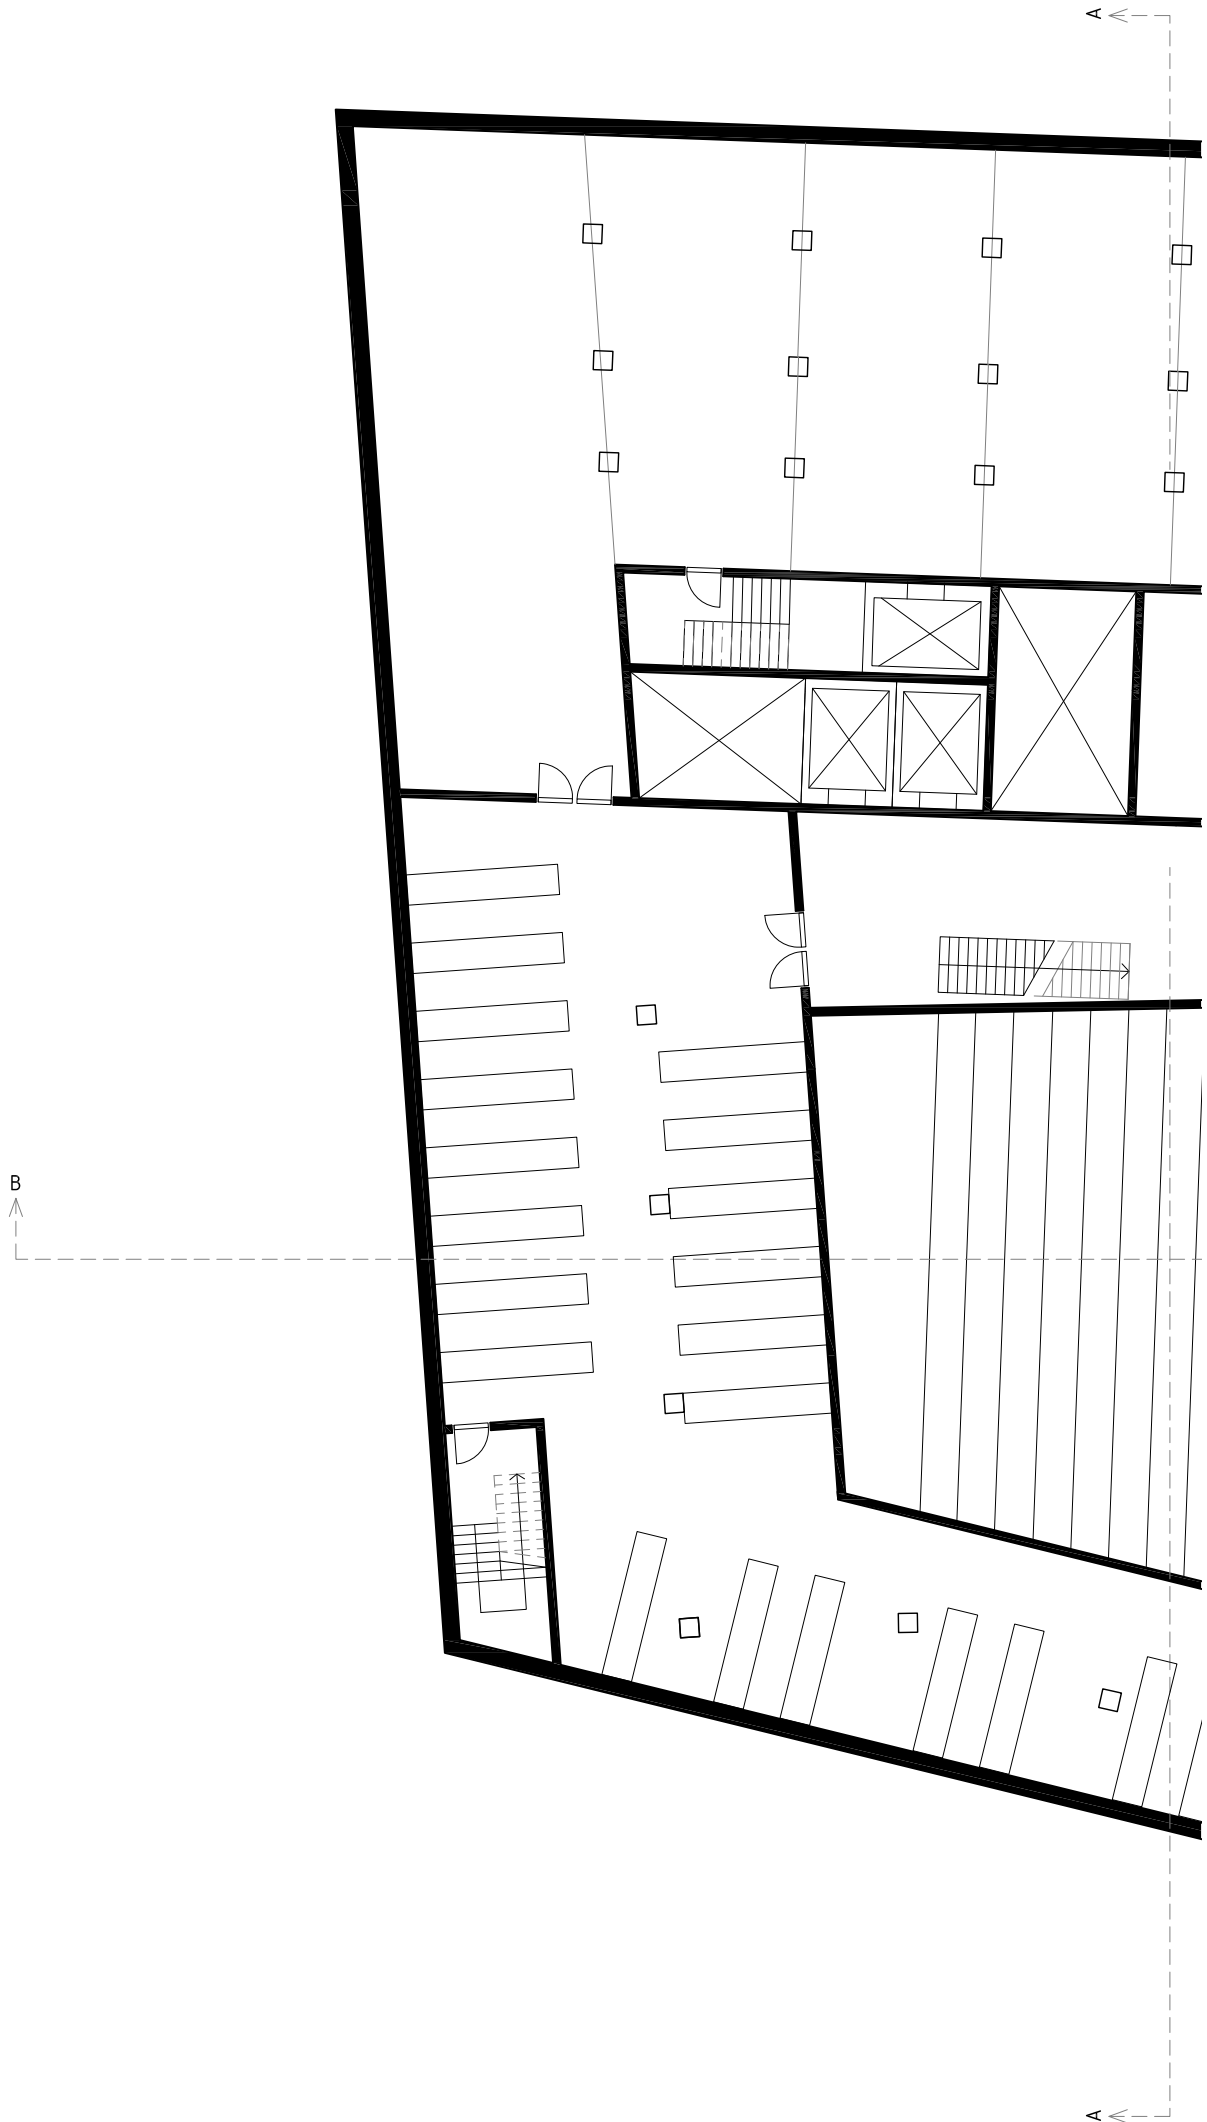




NIVEAU
MÅL: 1:200
DATO: 03.06.09


-1

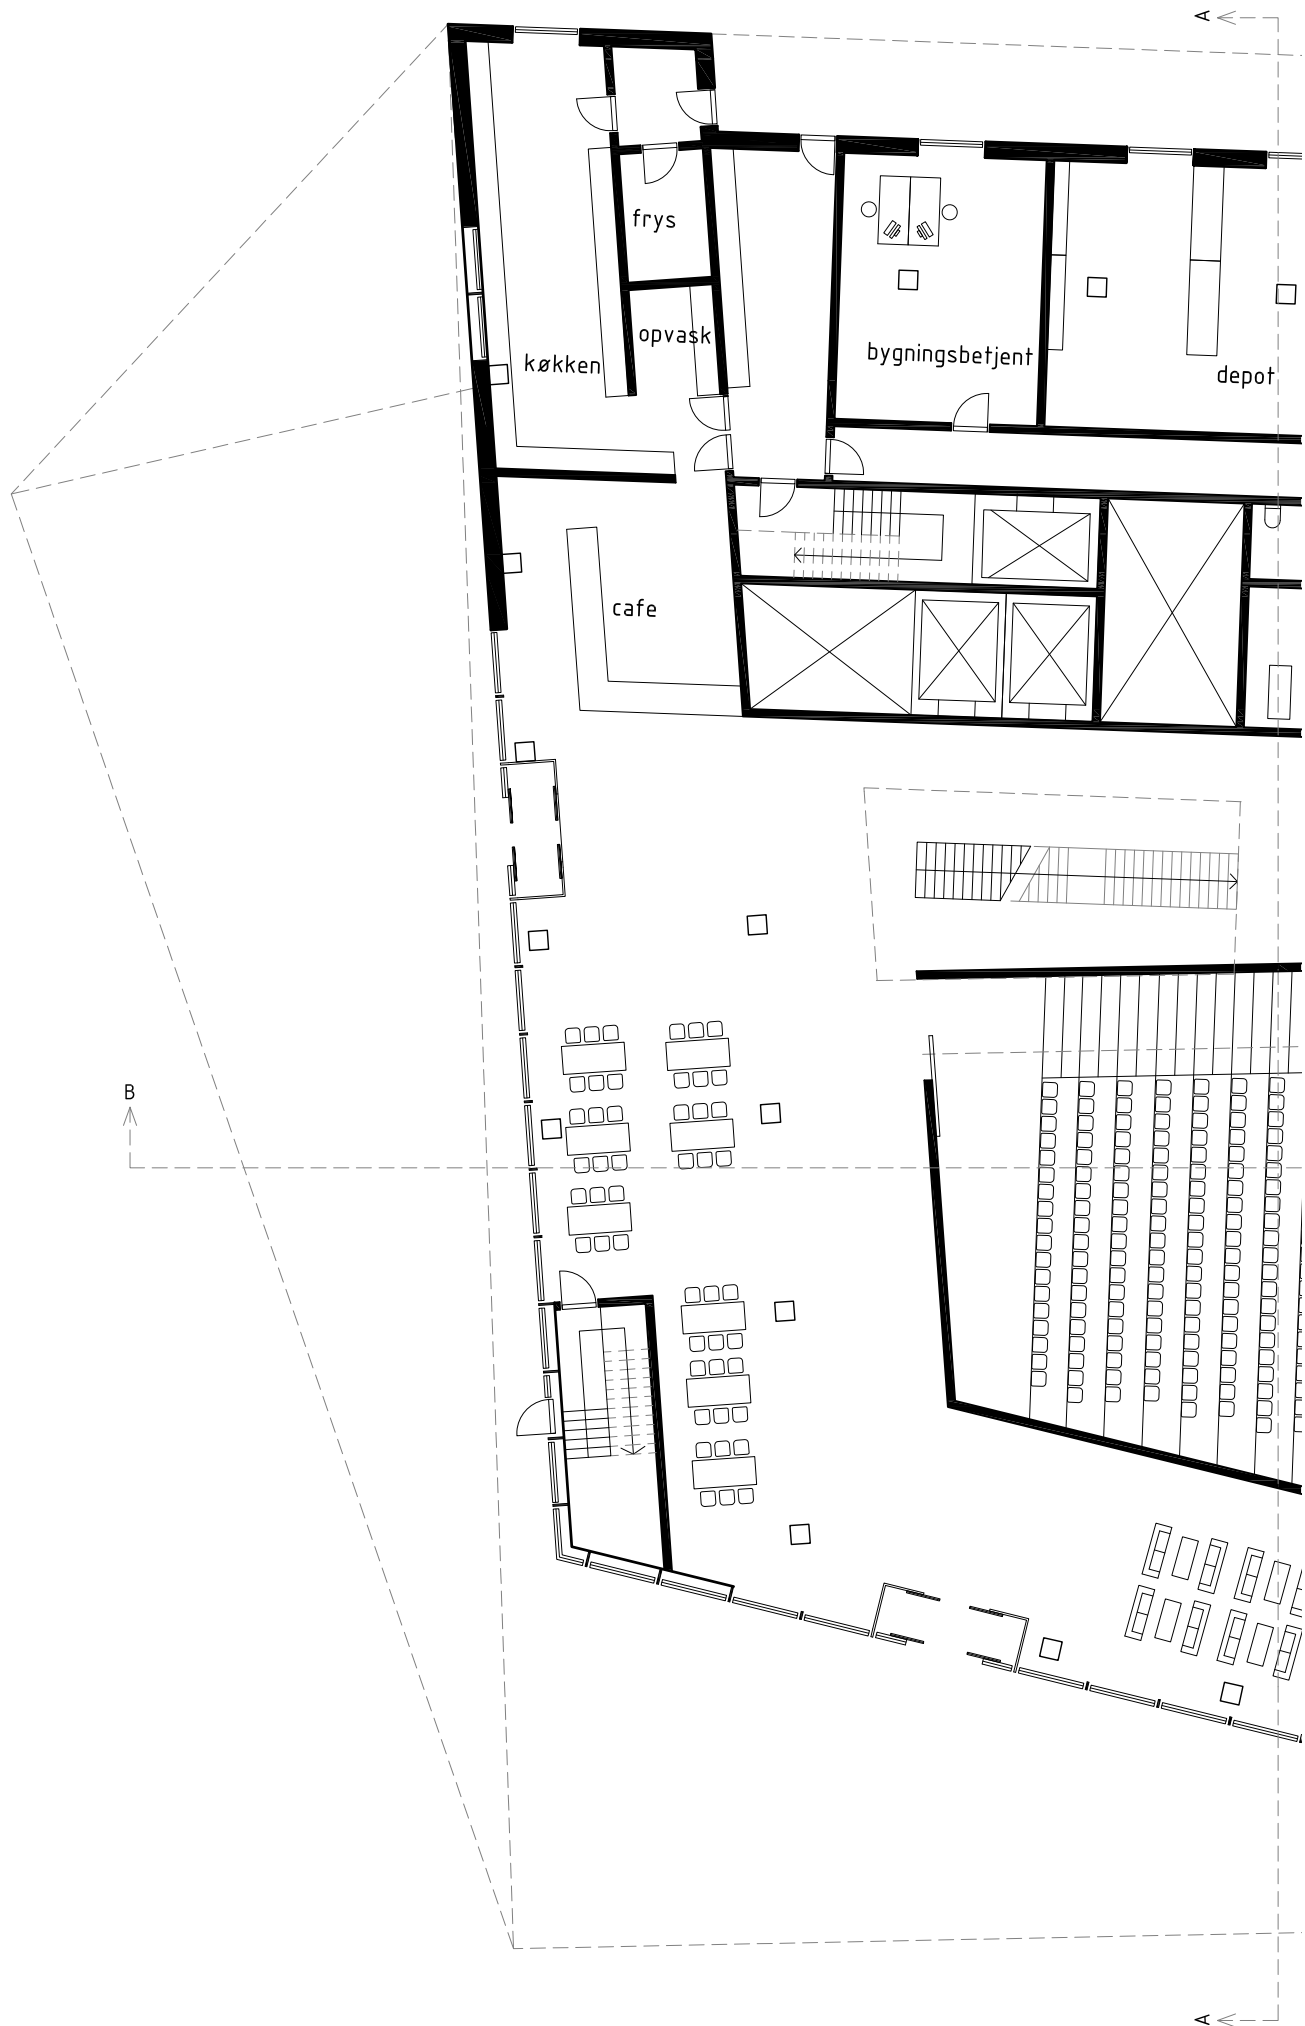

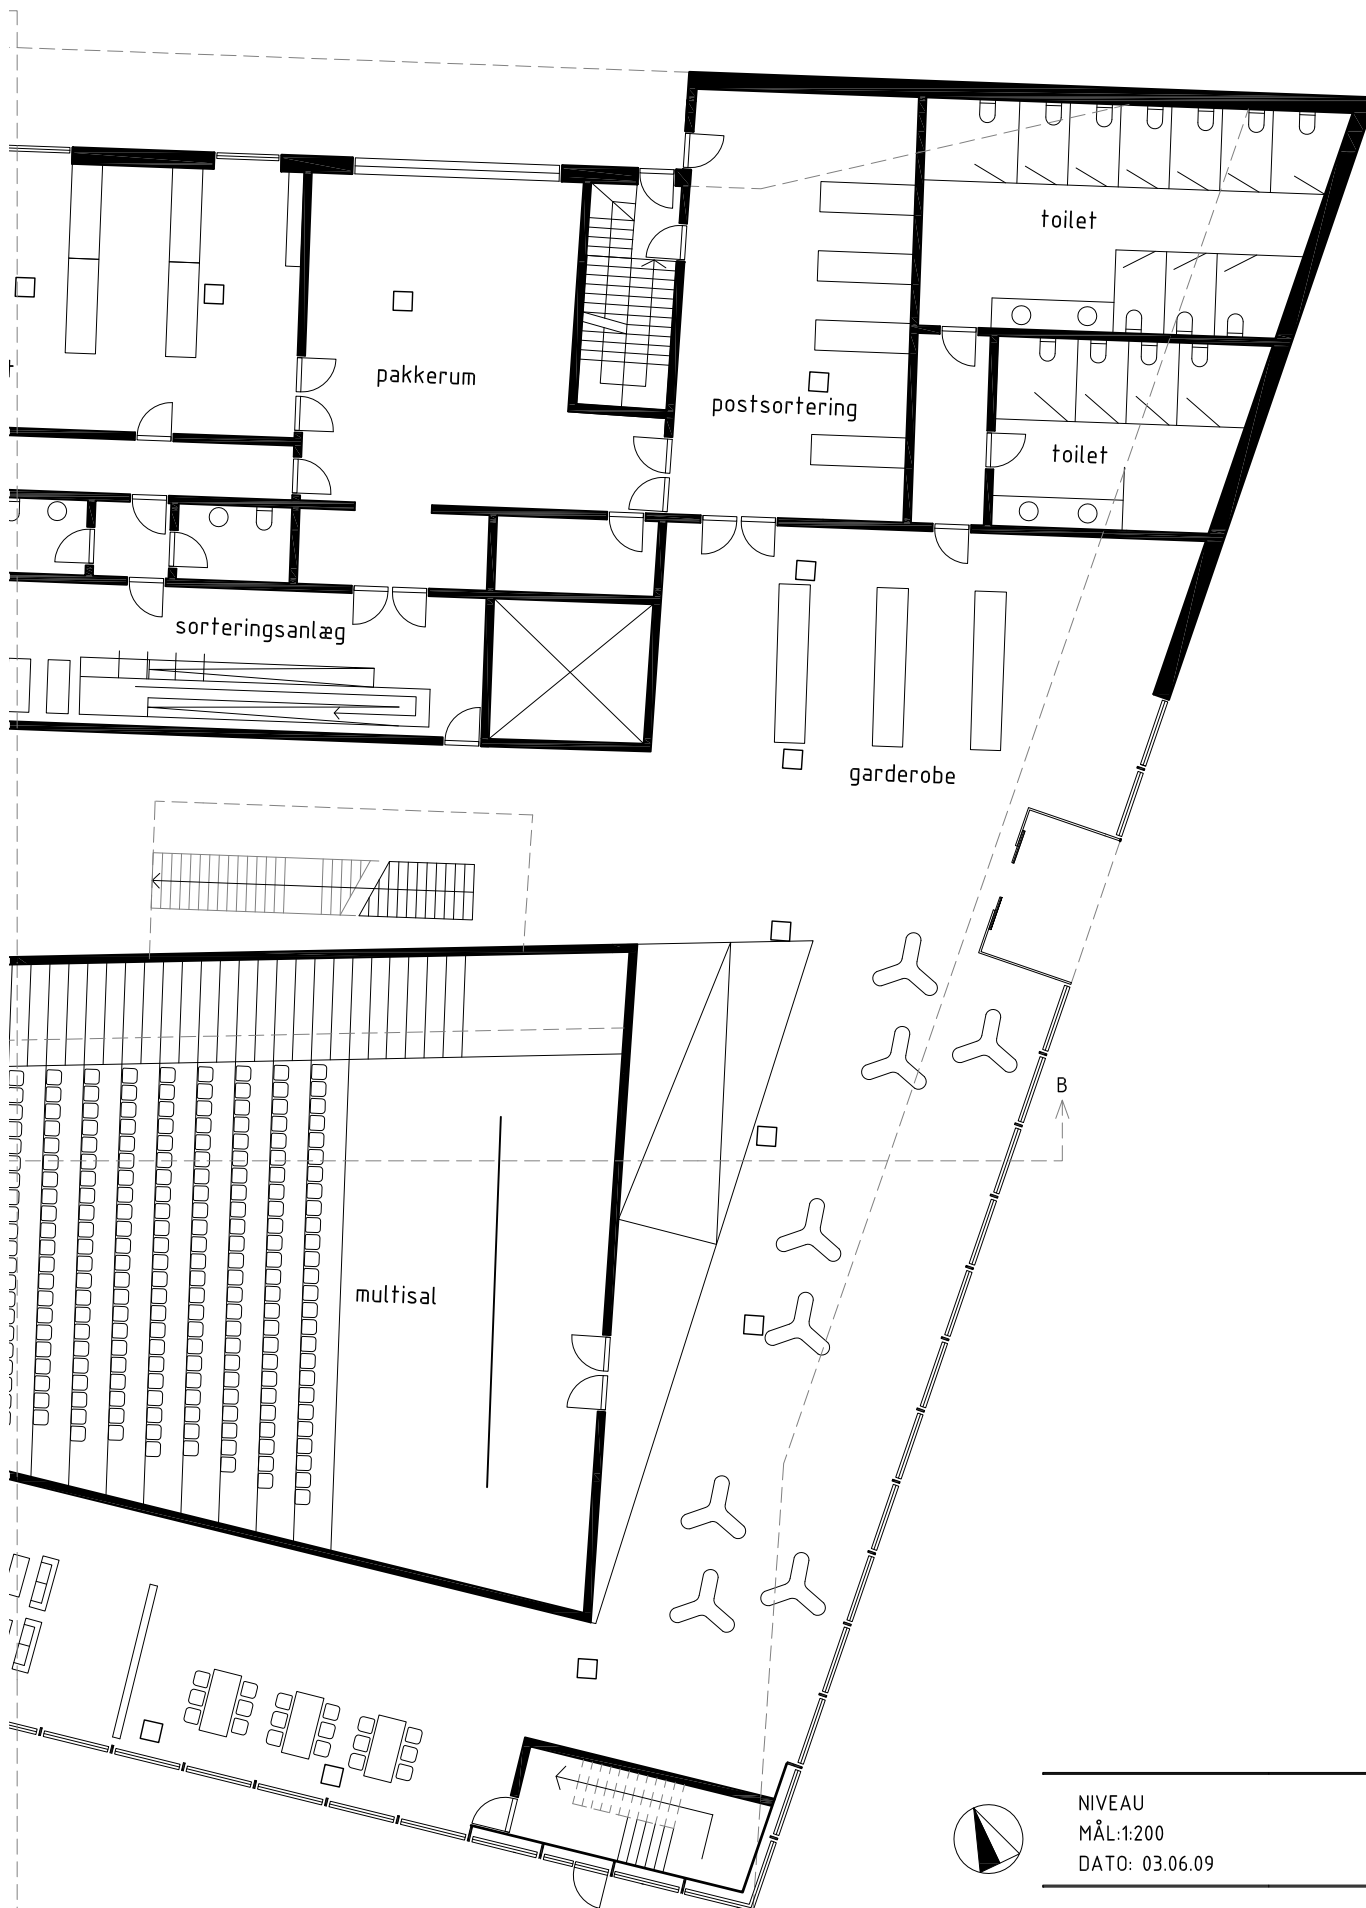

NIVEAU
MÅL: 1:200
DATO: 03.06.09


+0

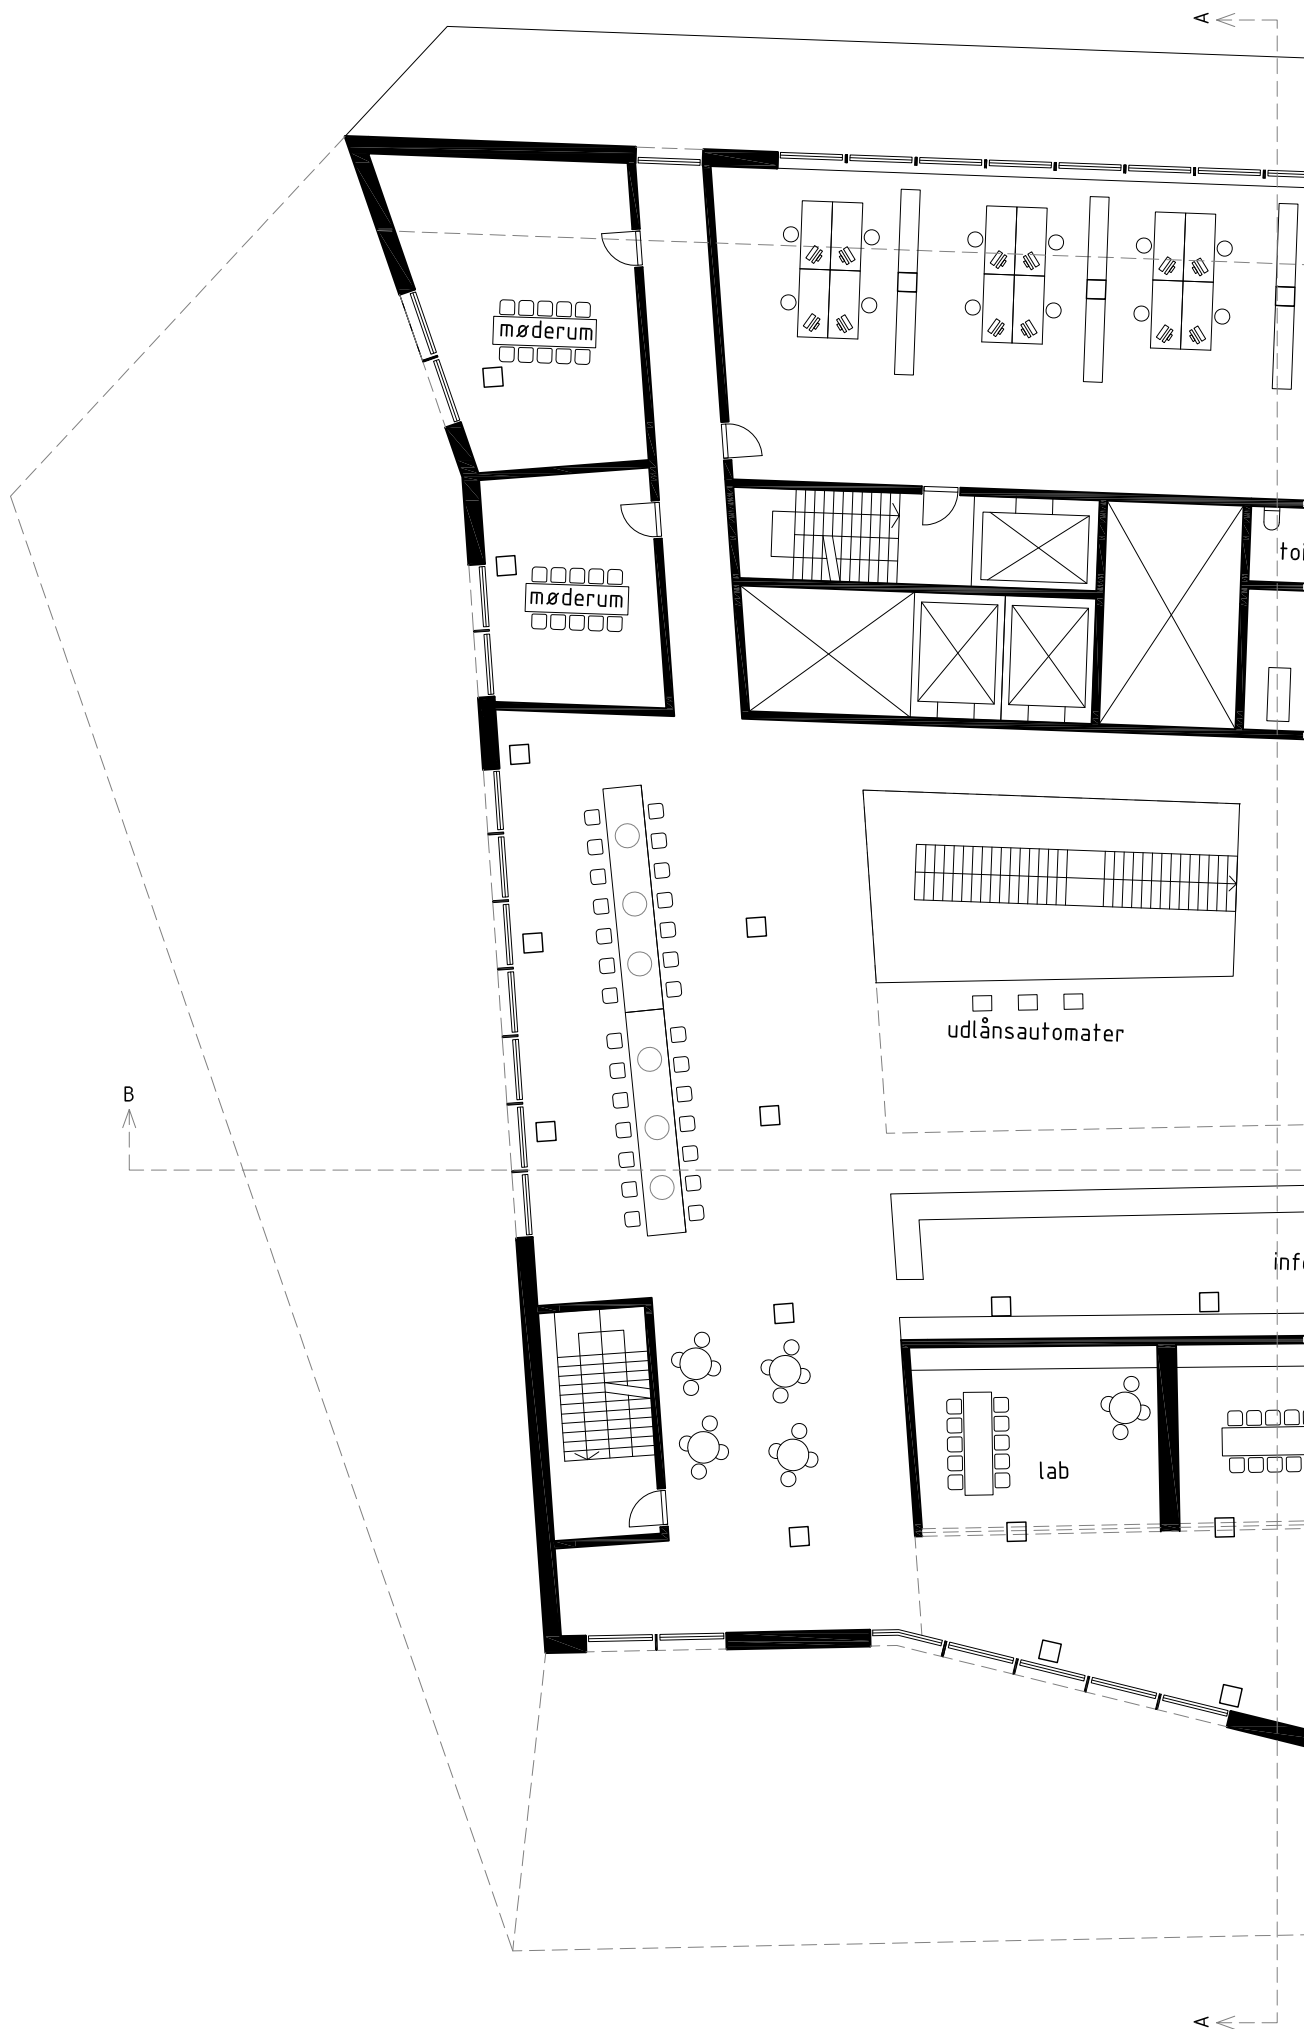




NIVEAU
MÅL: 1:200
DATO: 03.06.09


+1

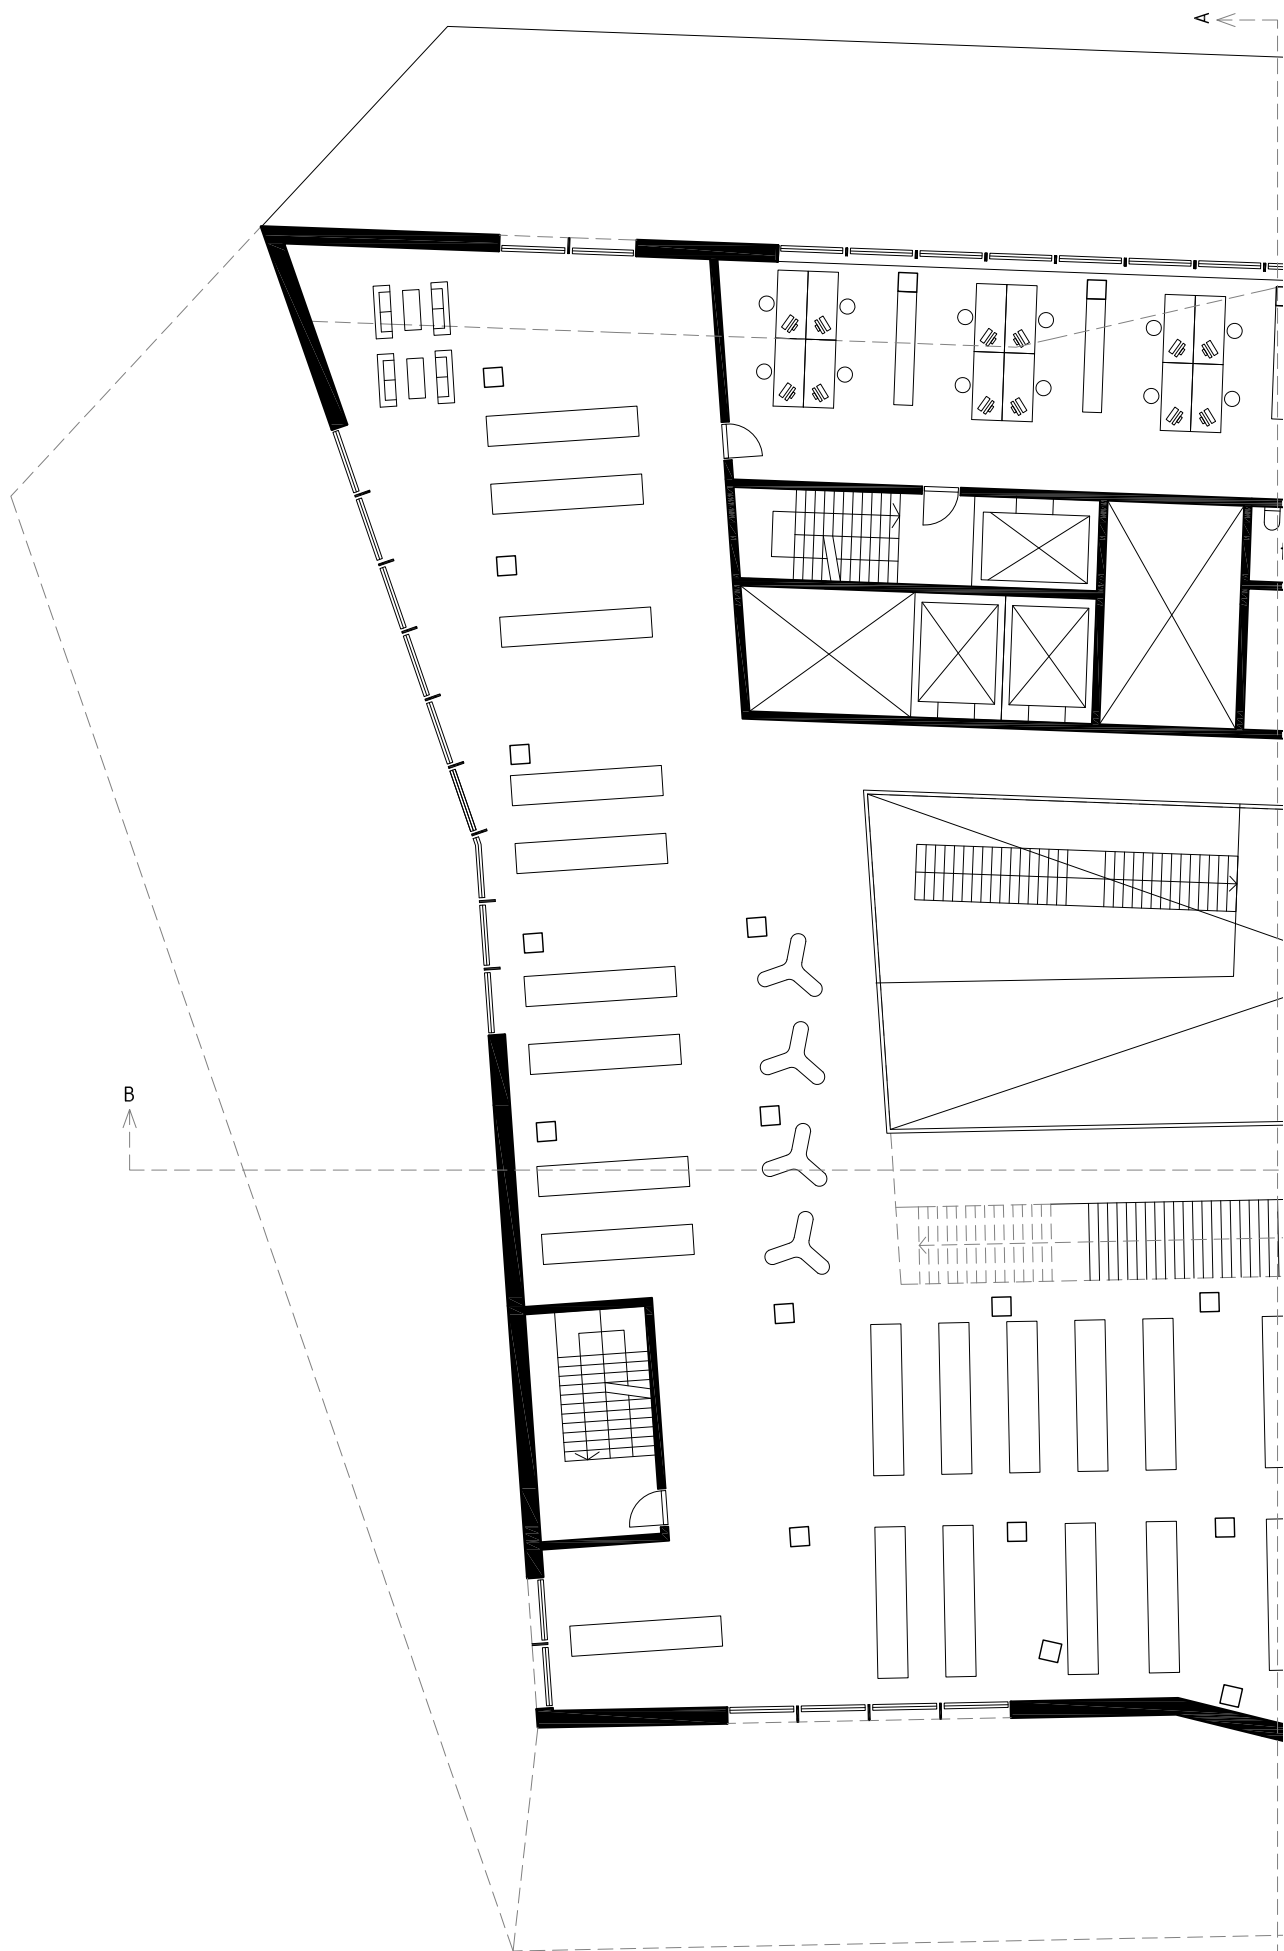


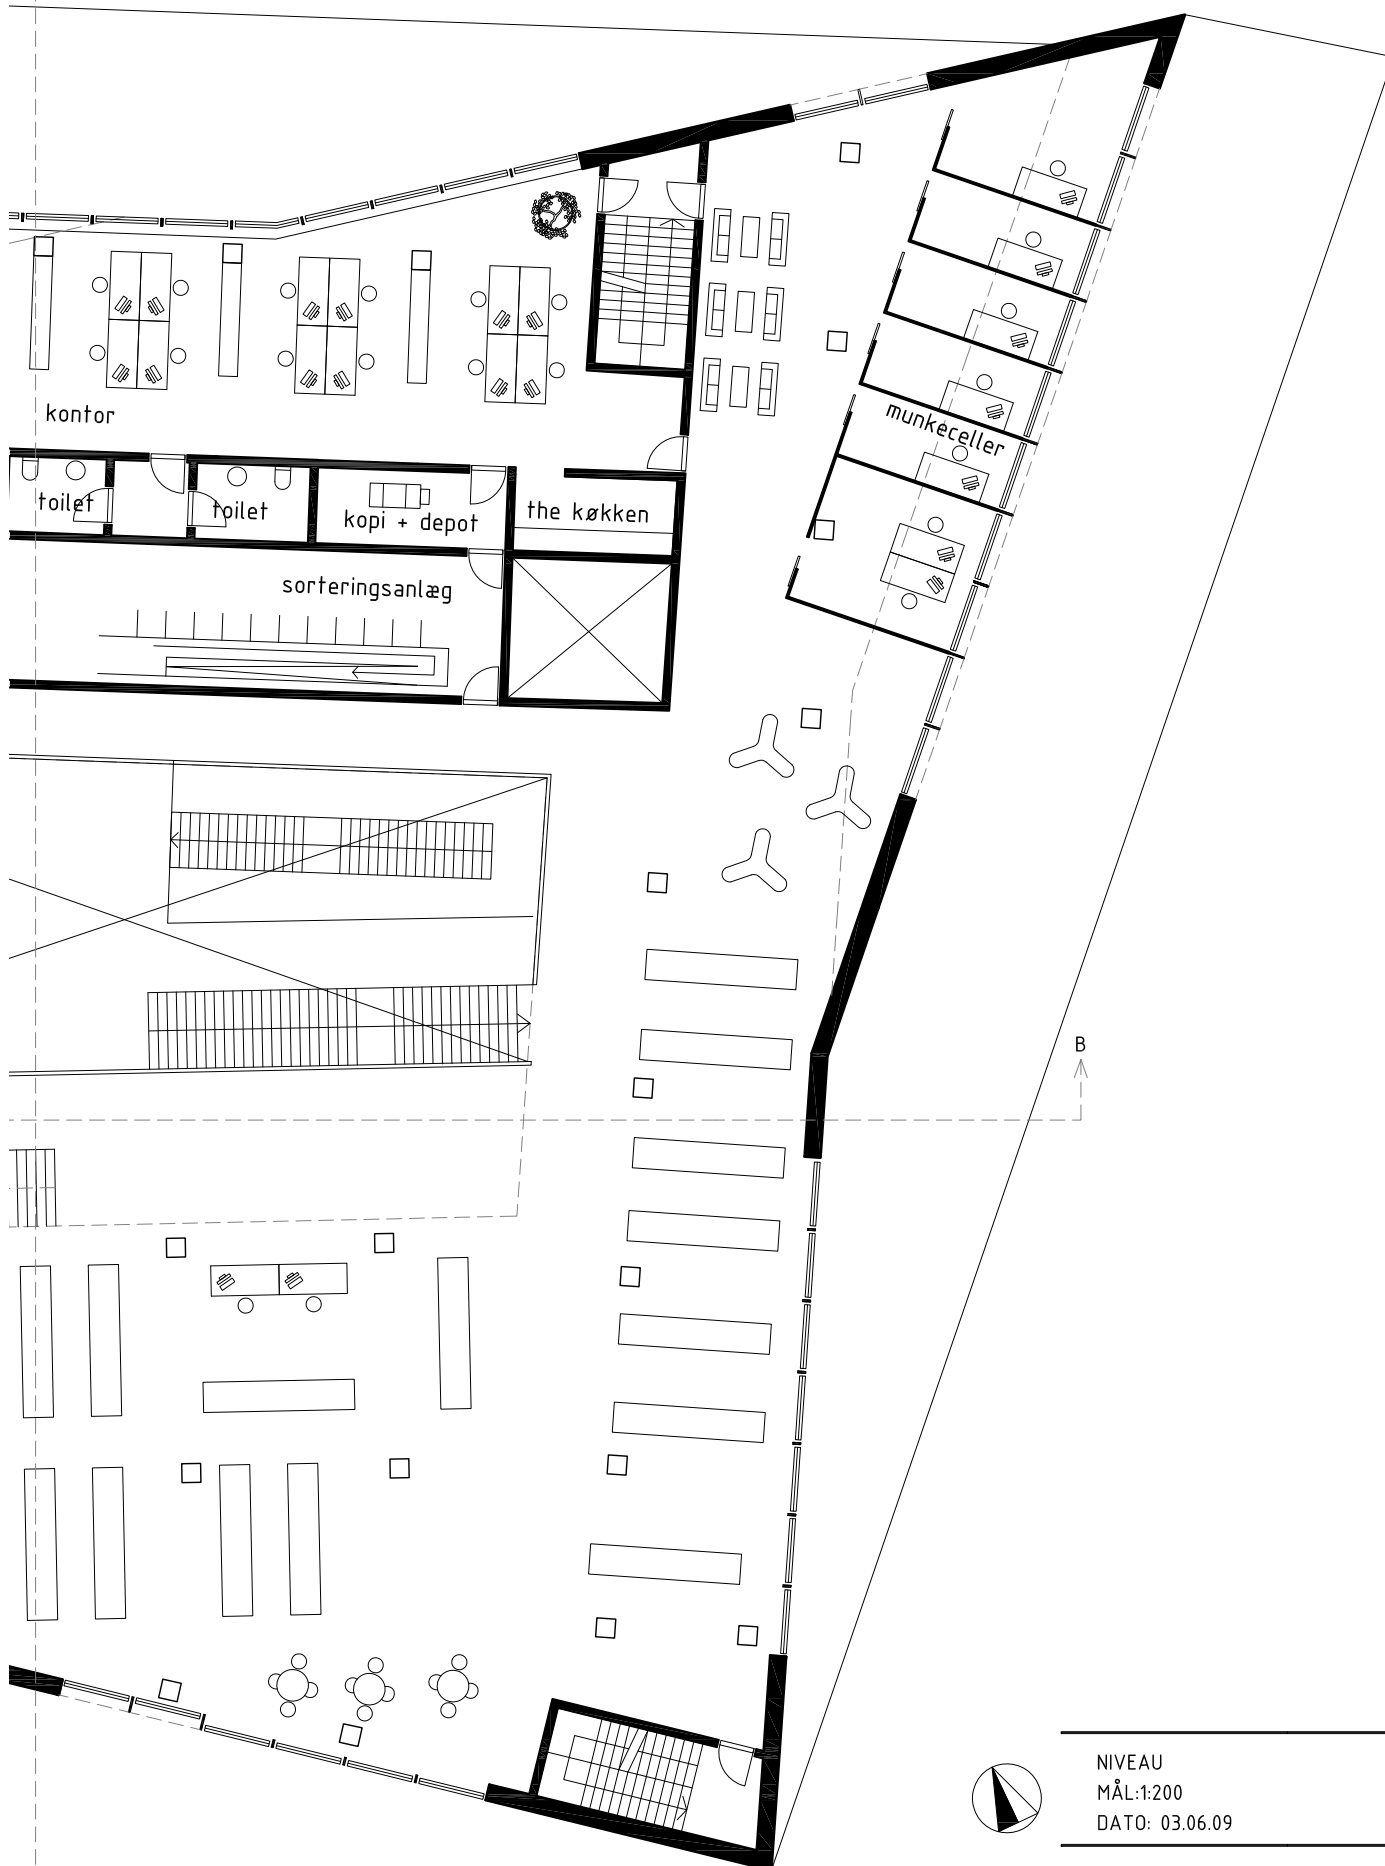

NIVEAU
MÅL: 1:200
DATO: 03.06.09


+2

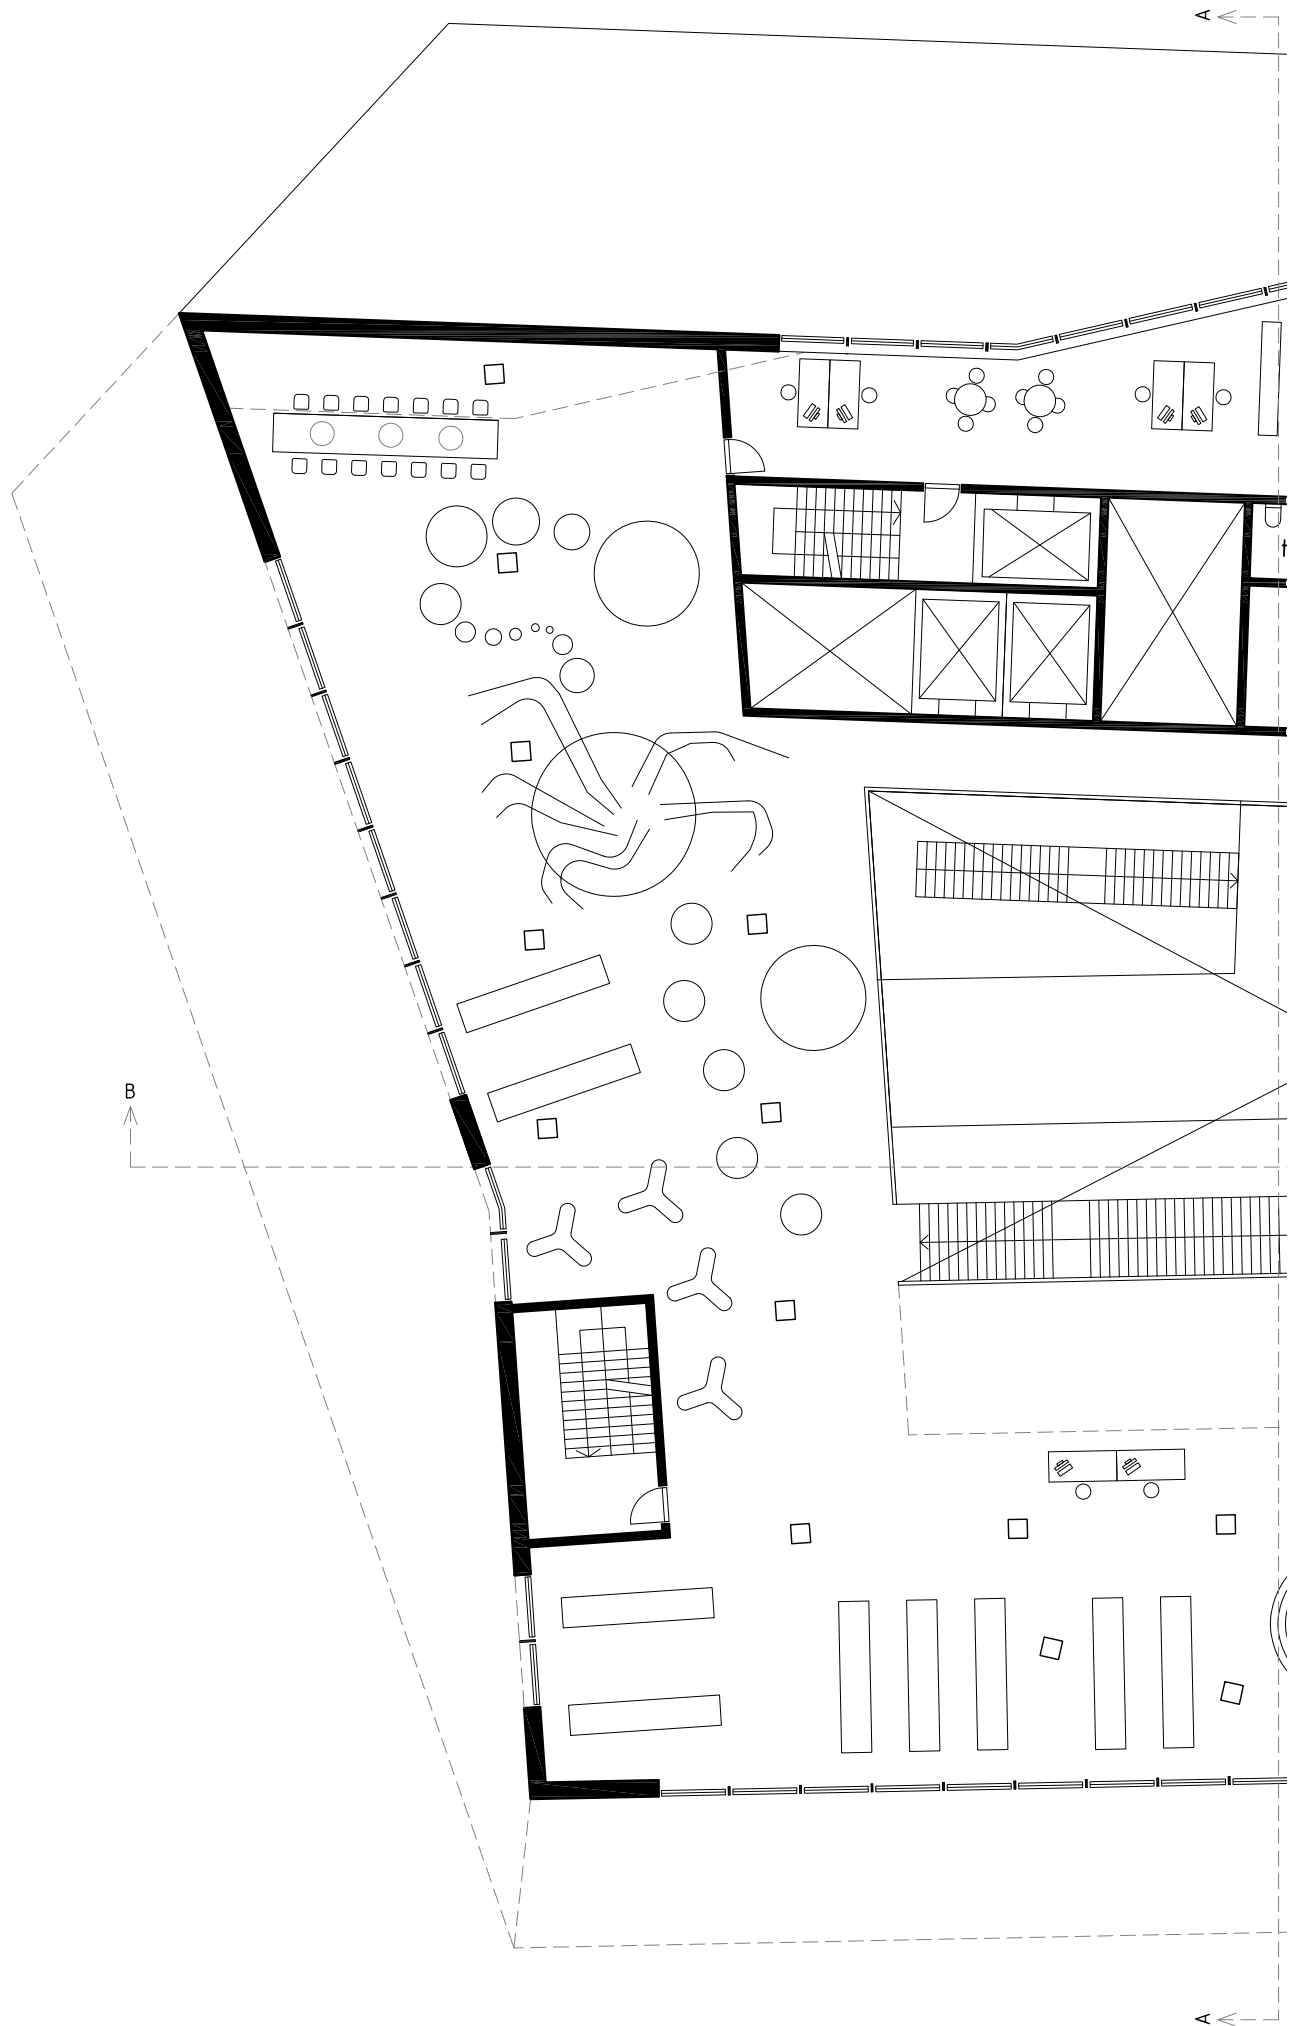


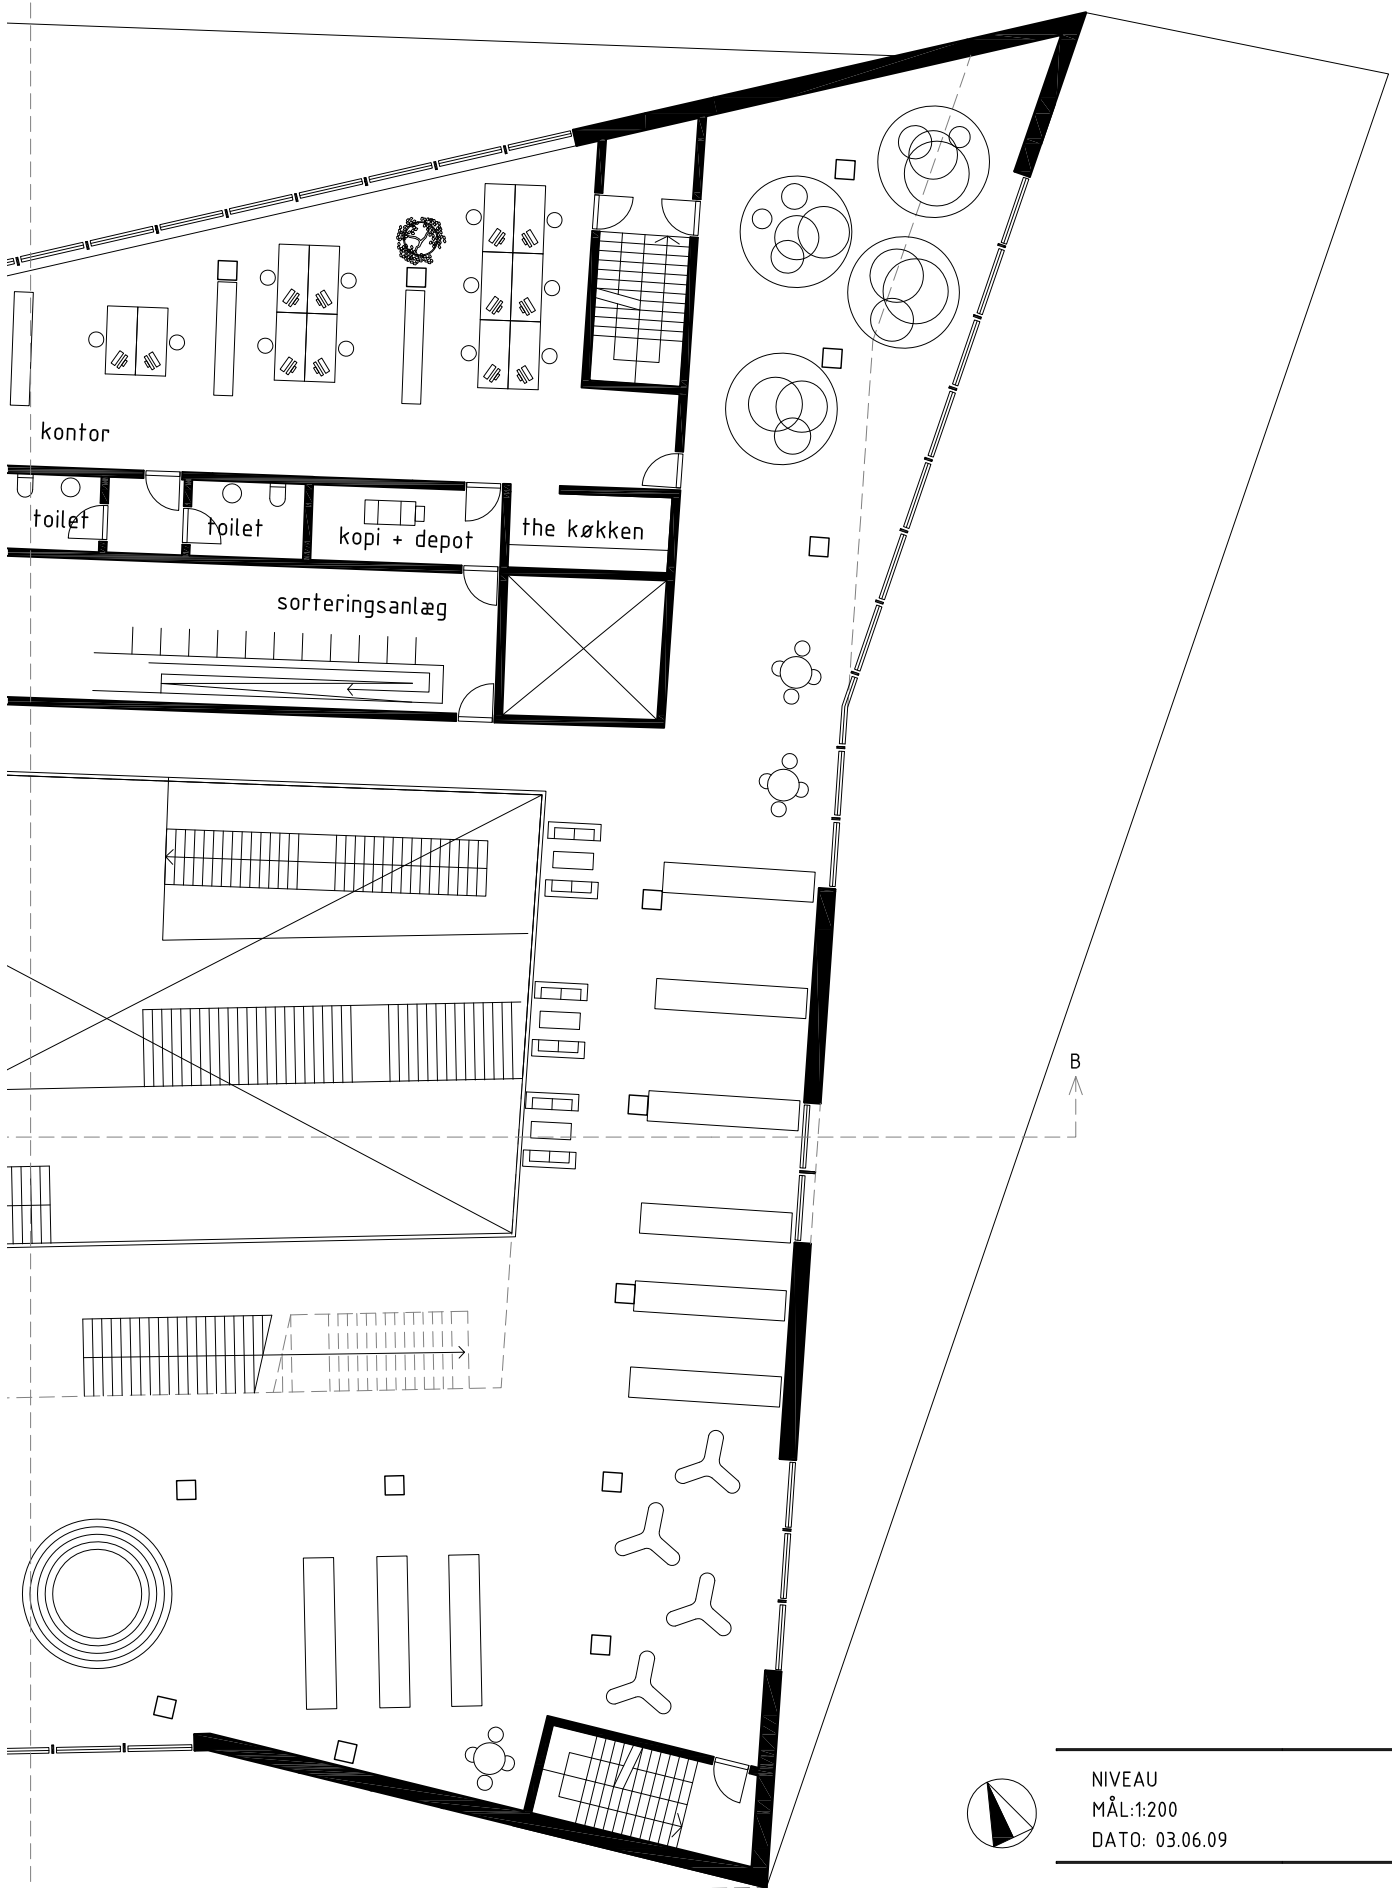

NIVEAU
MÅL: 1:200
DATO: 03.06.09


+3

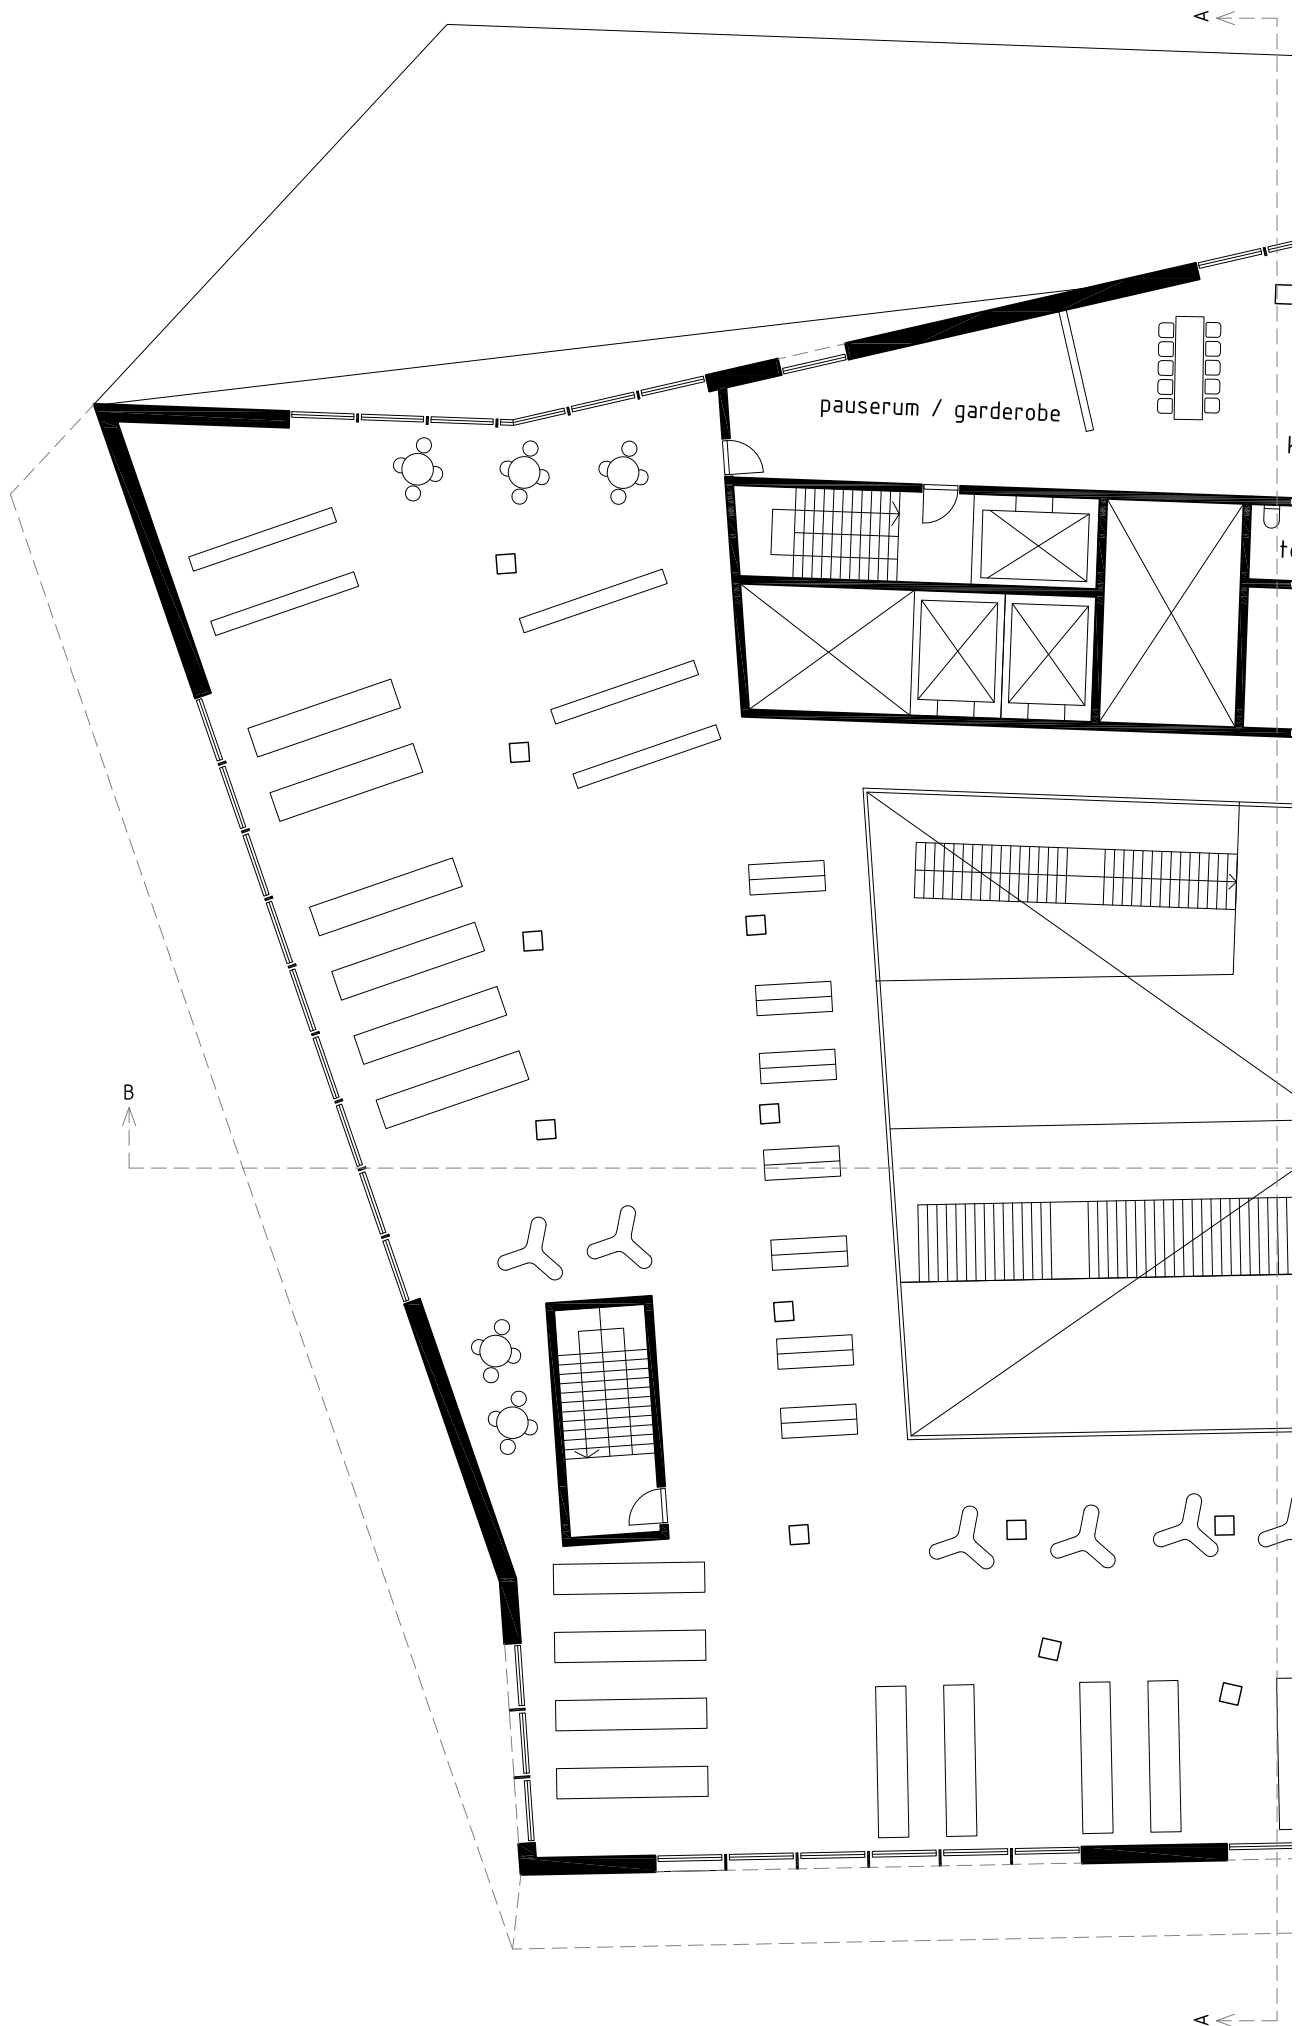


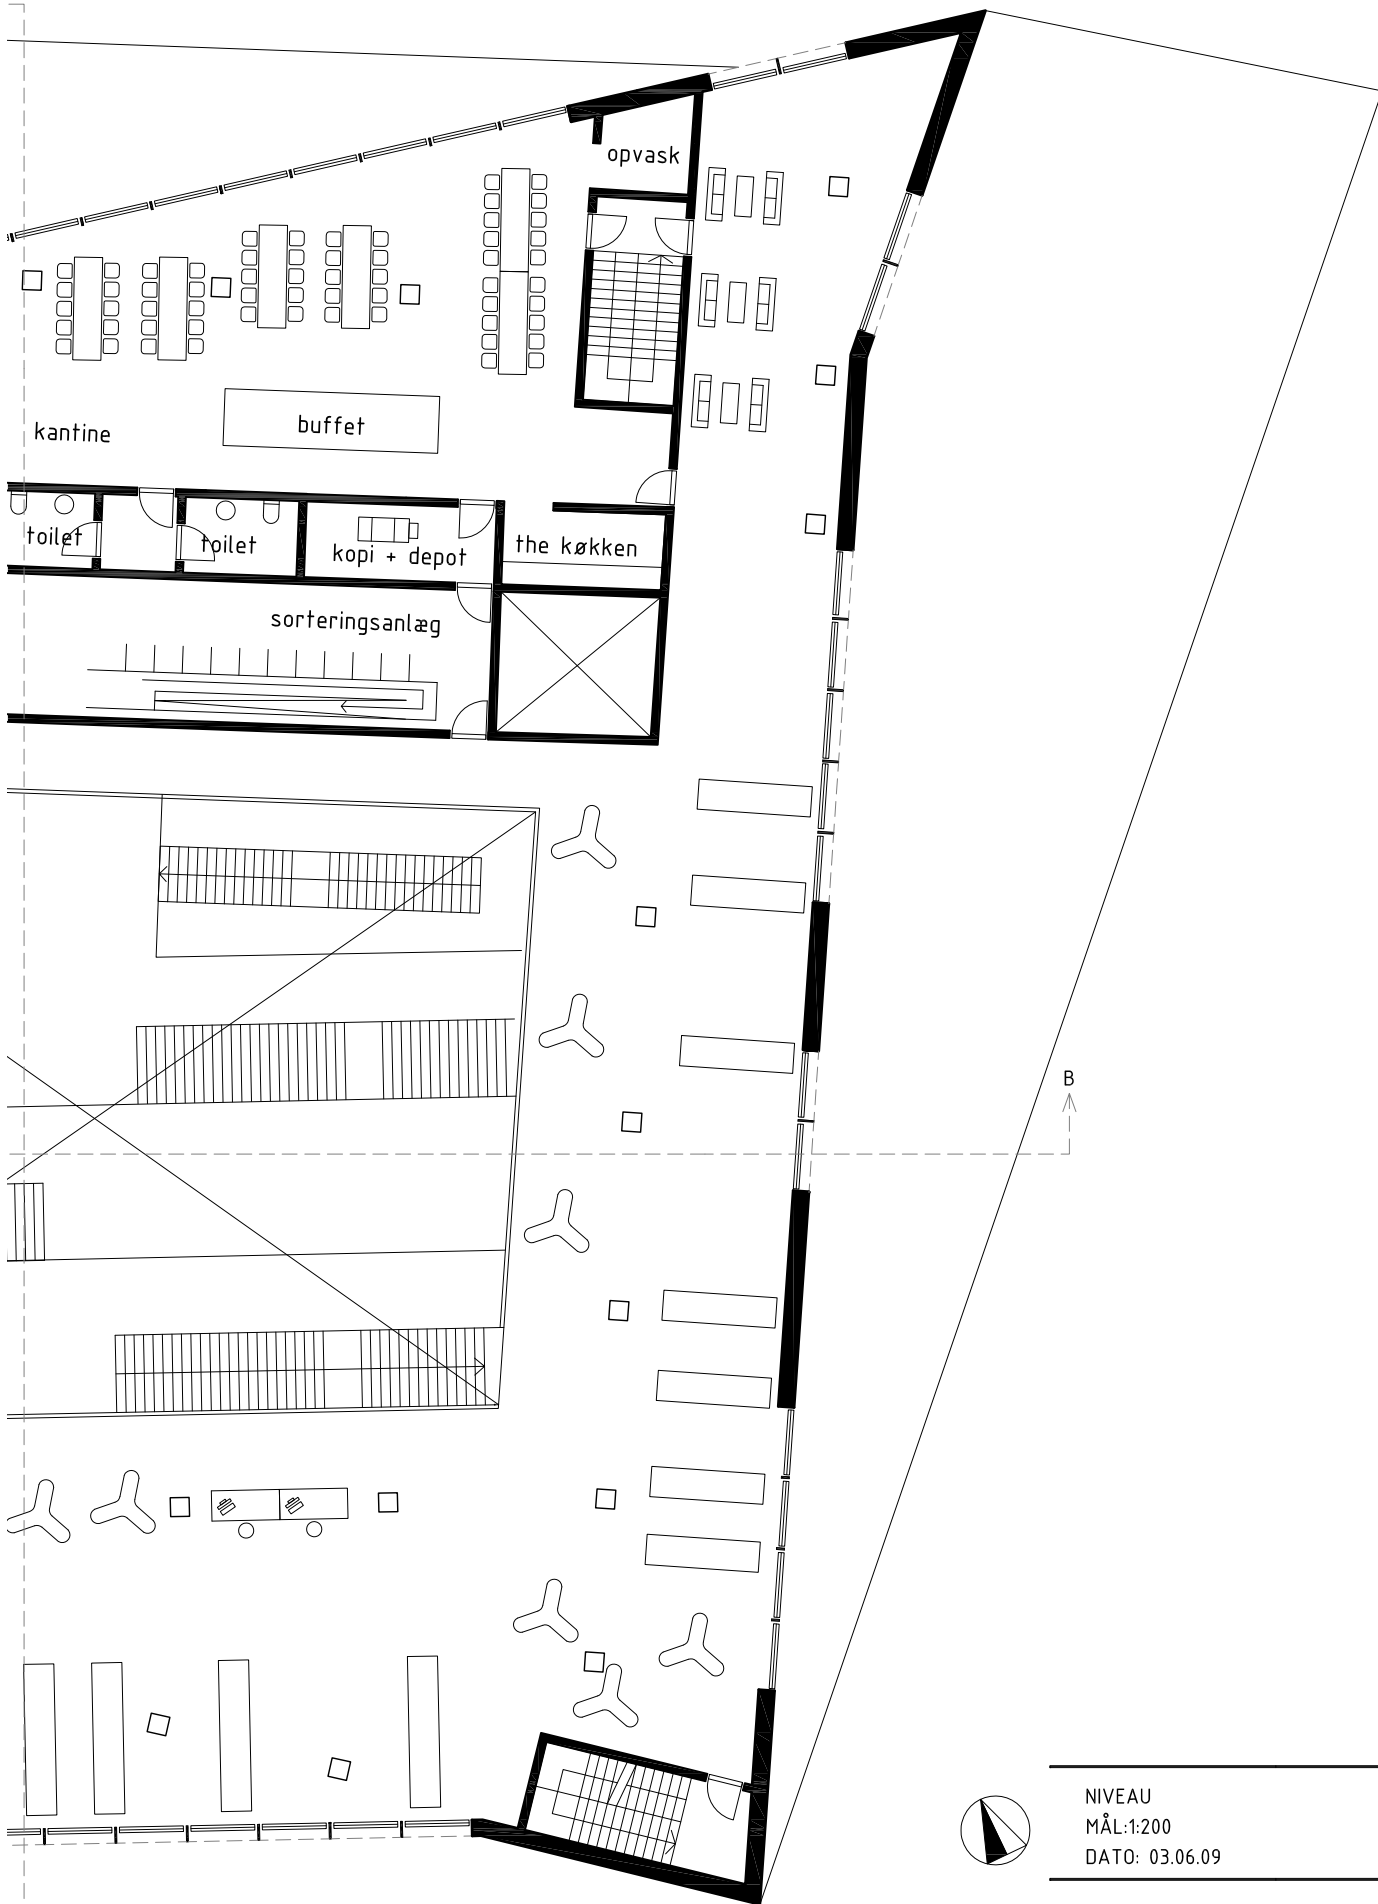

NIVEAU
MÅL: 1:200
DATO: 03.06.09


+4

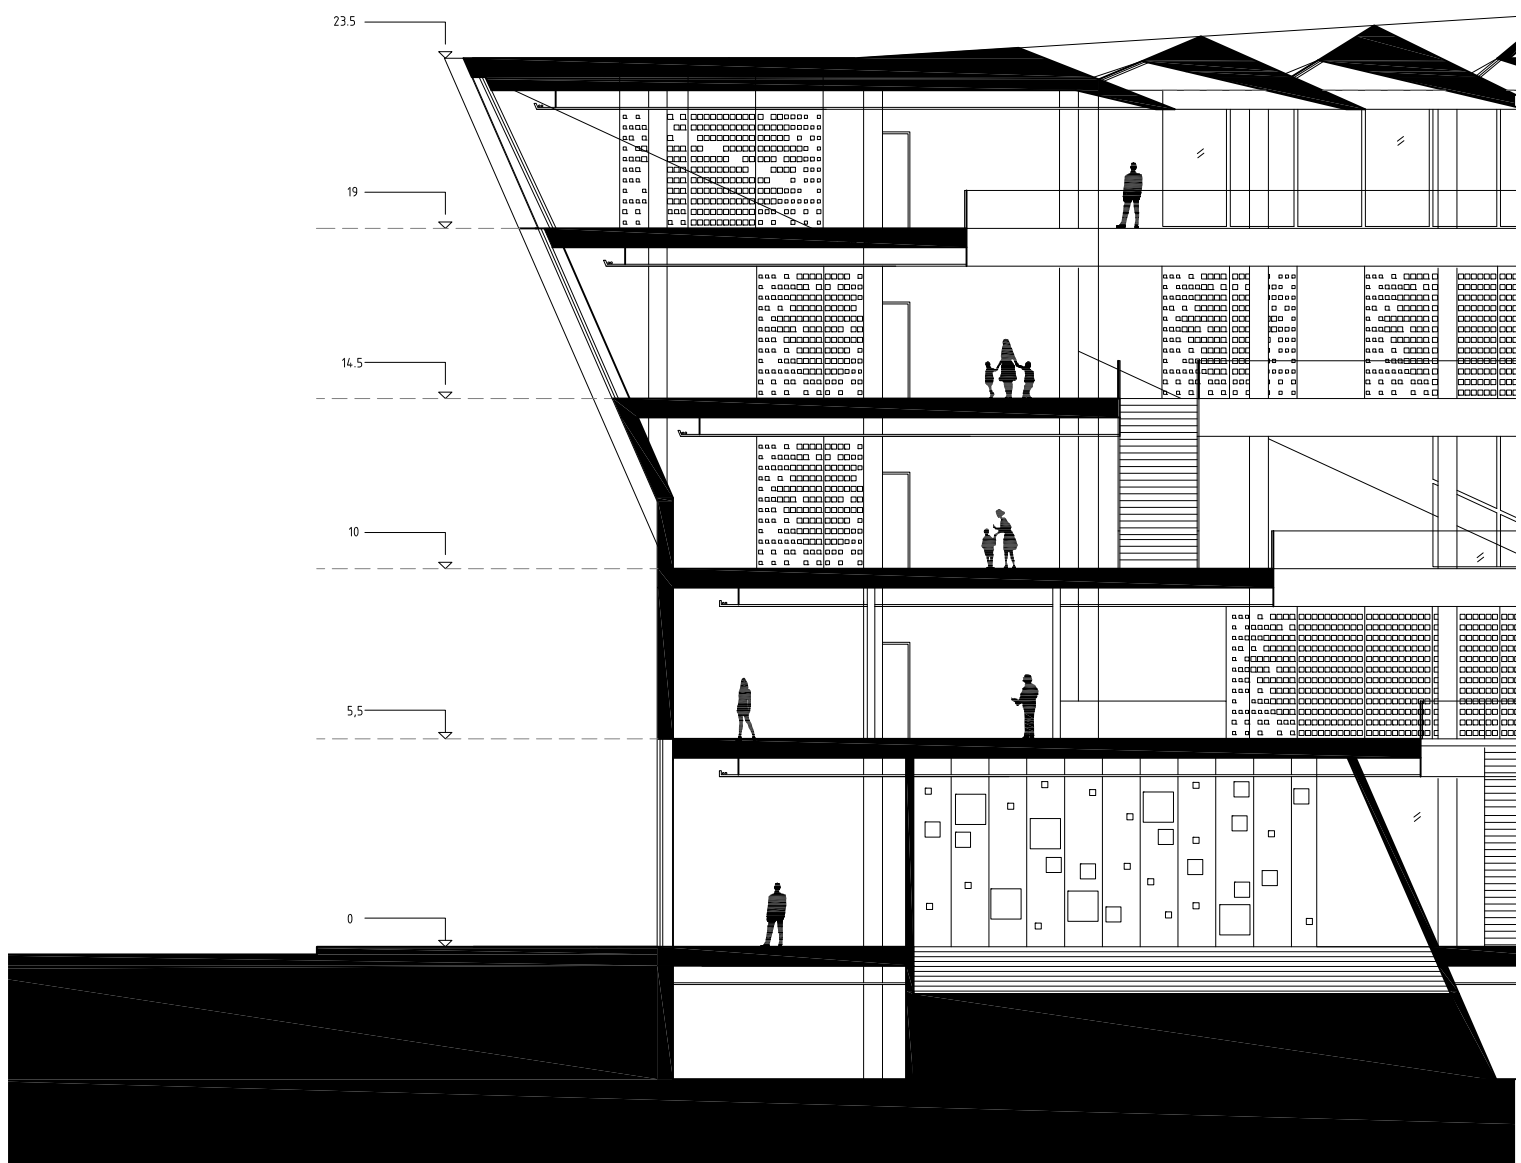


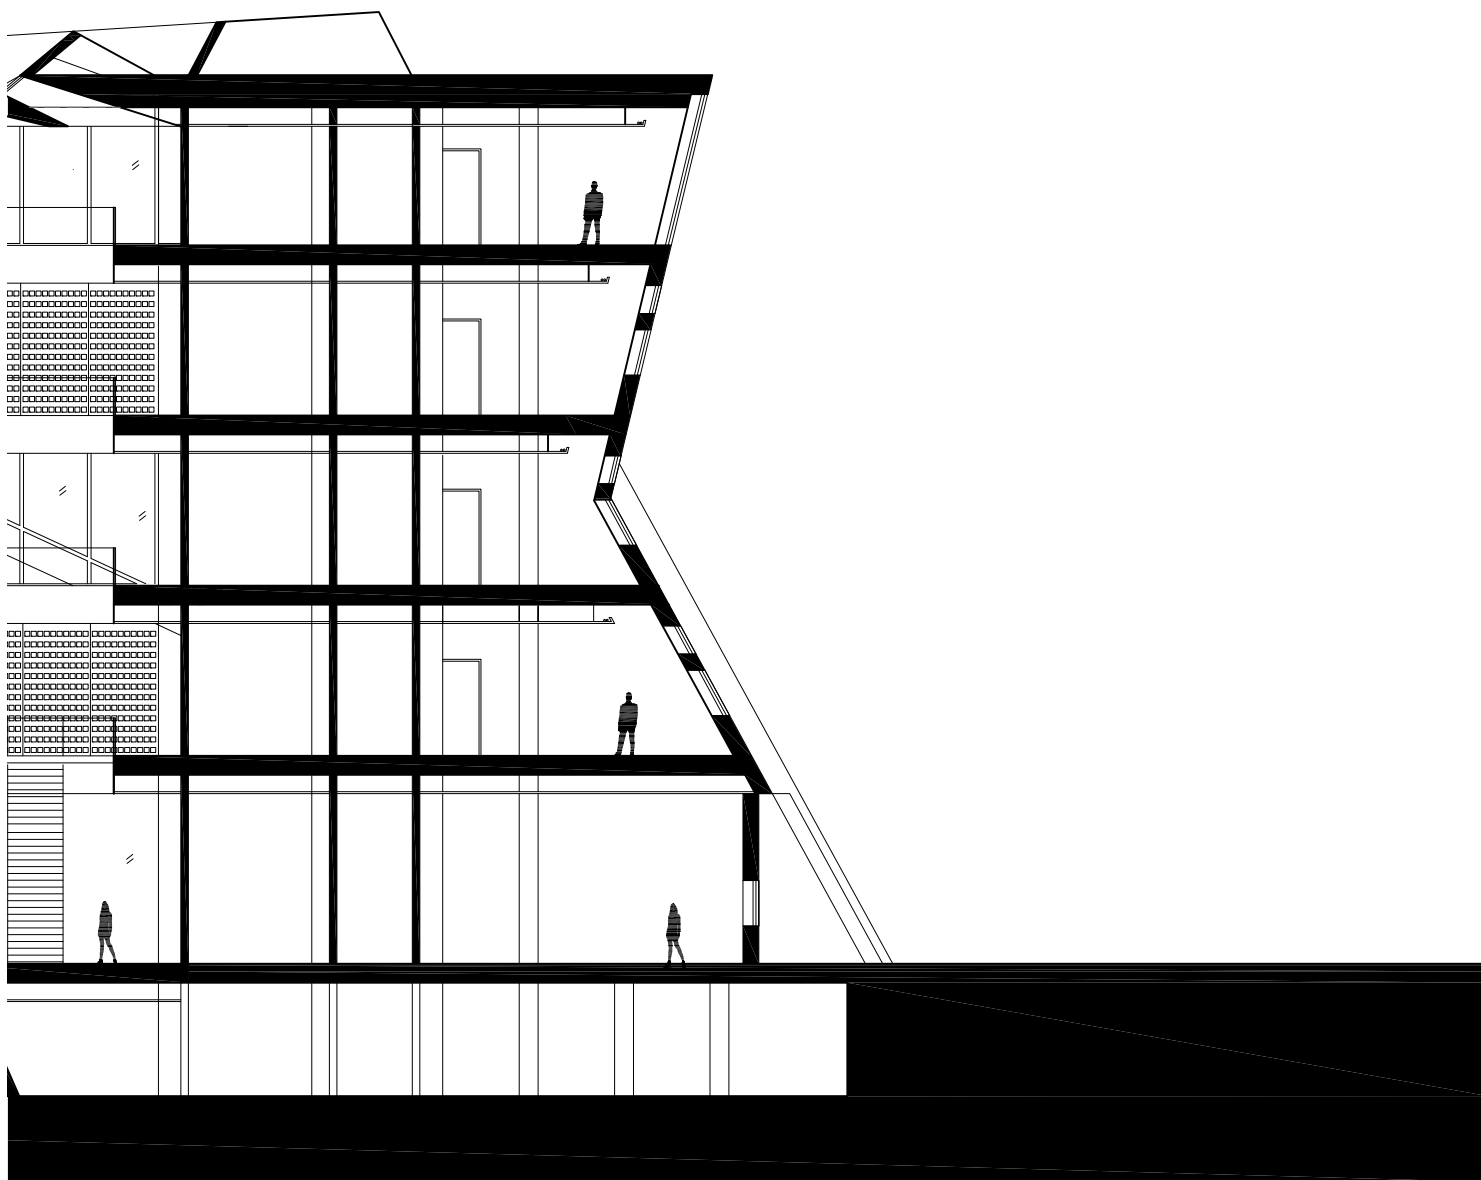

snit
MÅL: 1:200
DATO: 03.06.09


A - A

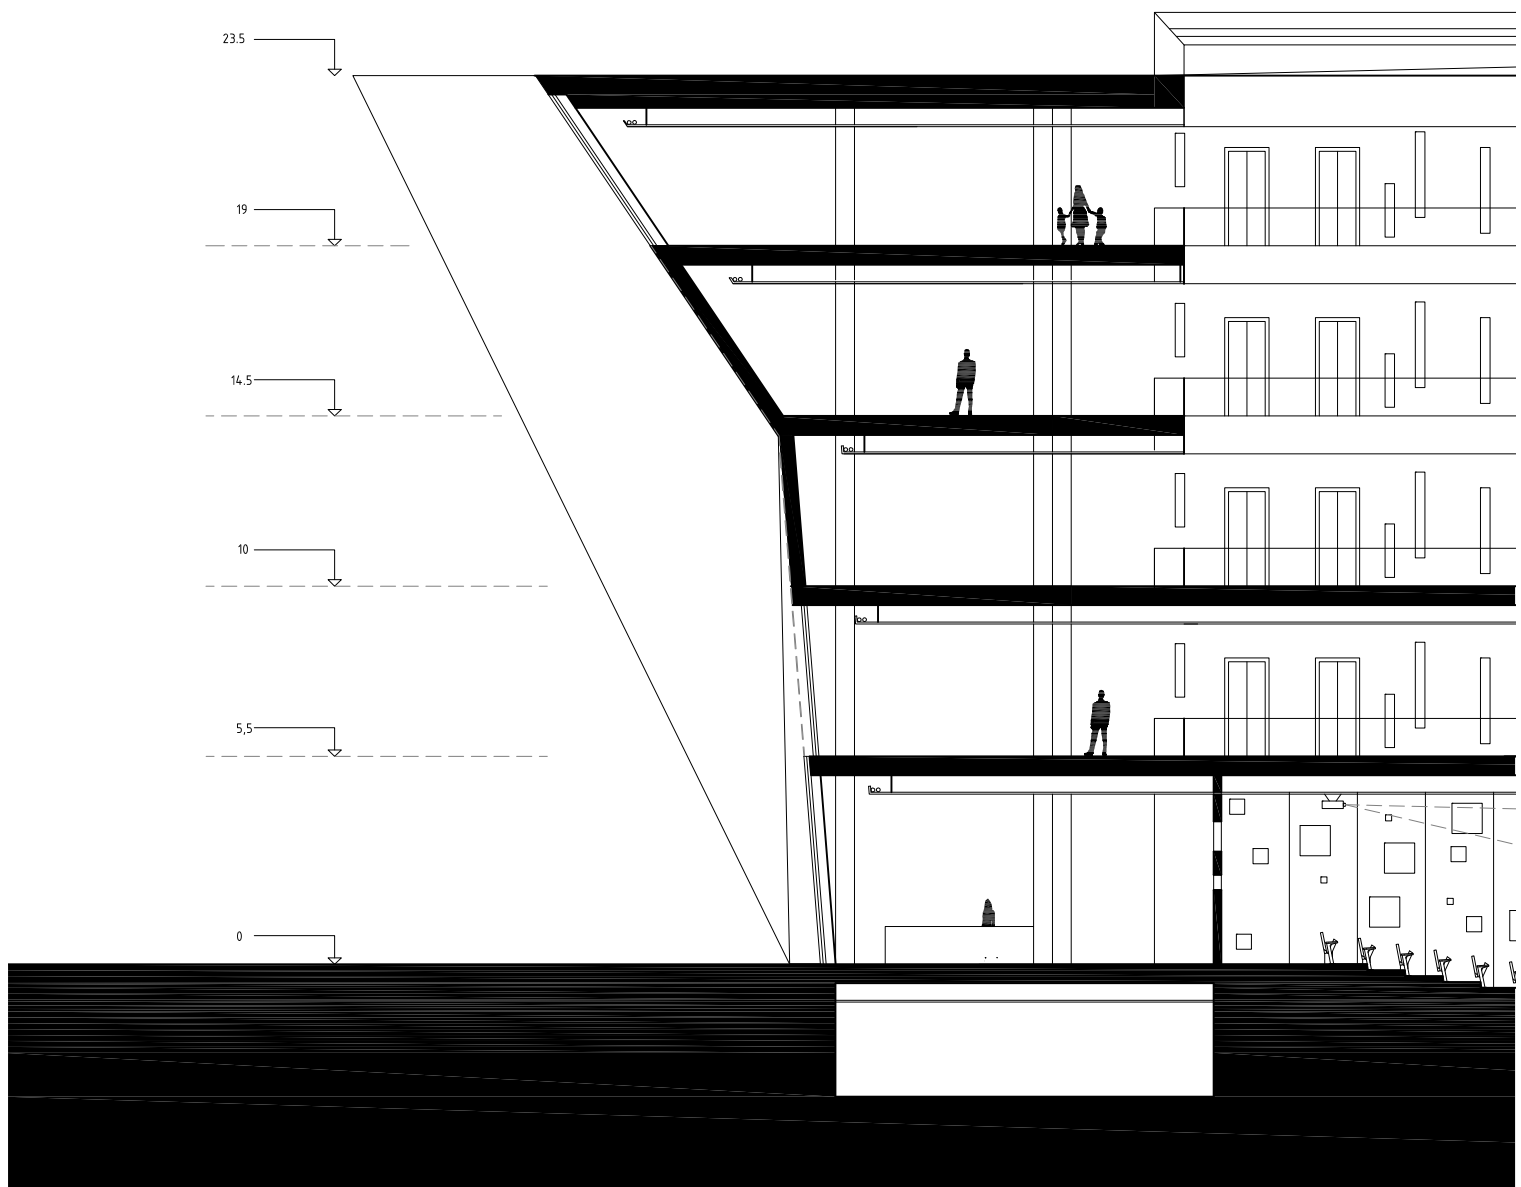


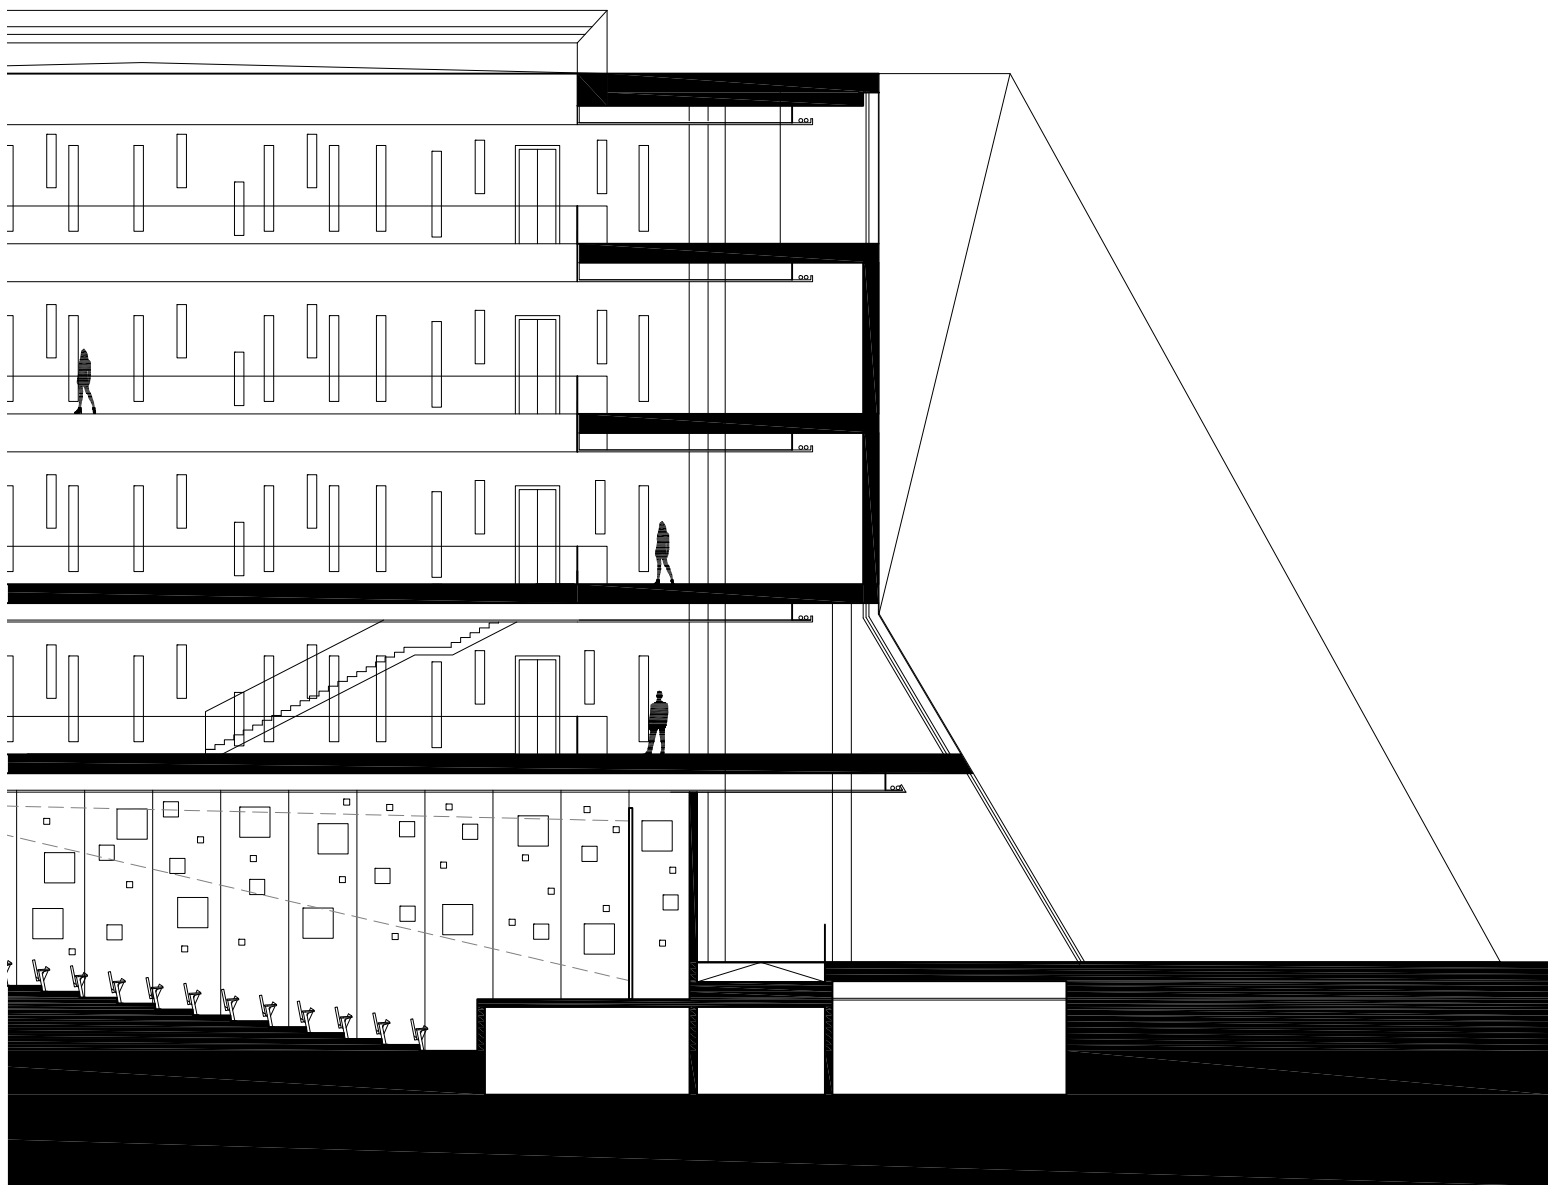

snit
MÅL: 1:200
DATO: 03.06.09


B-B

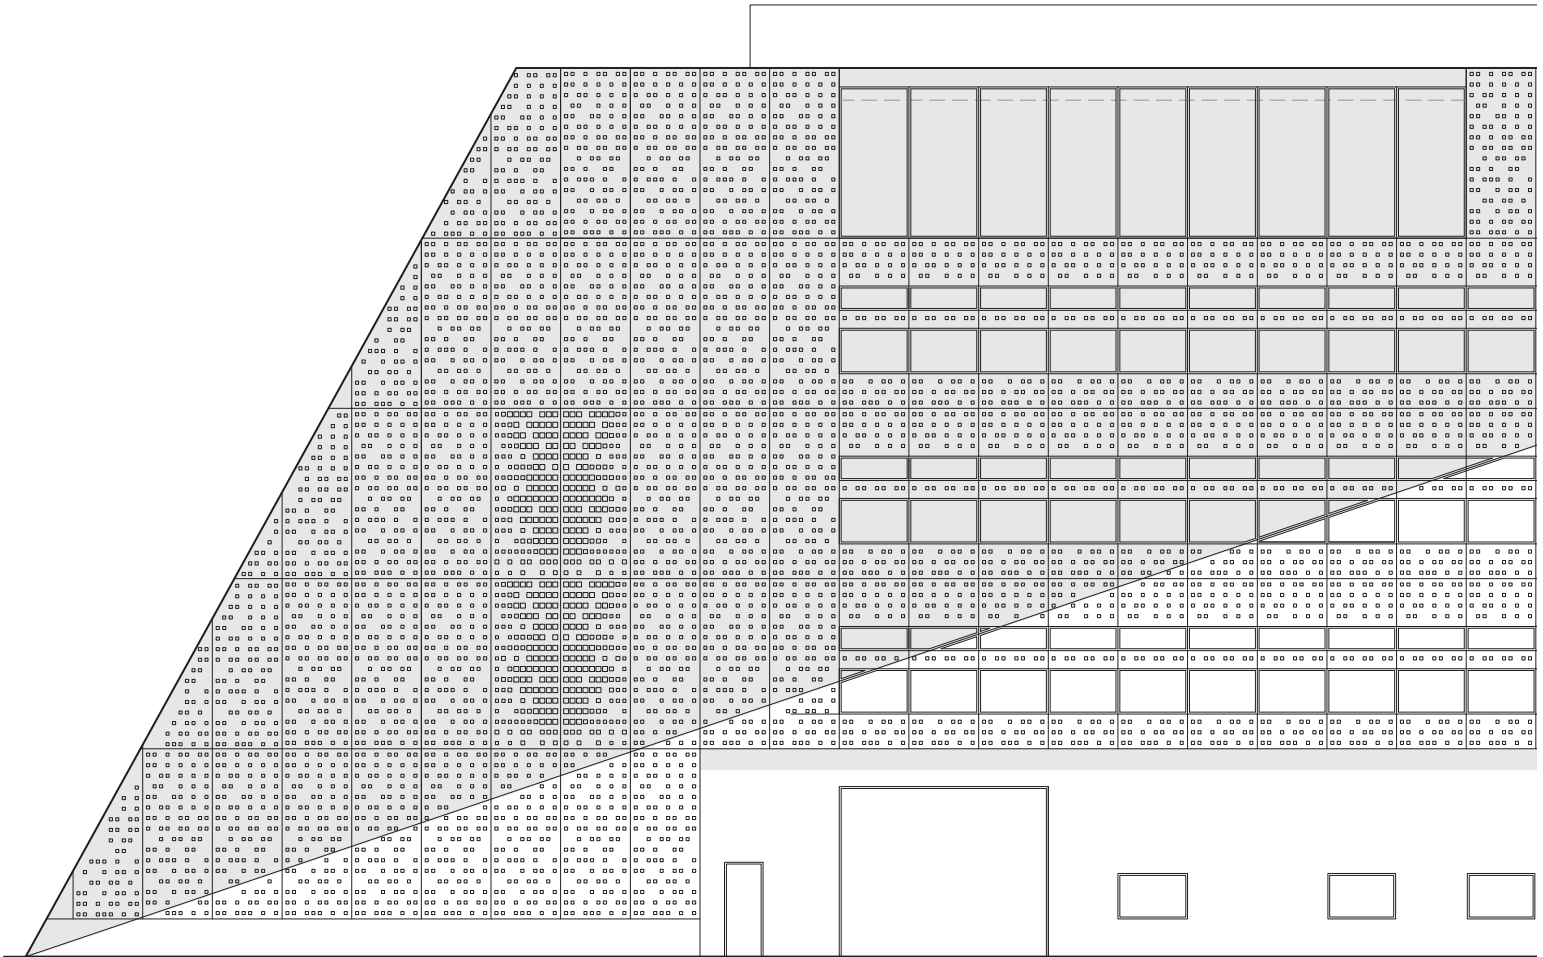


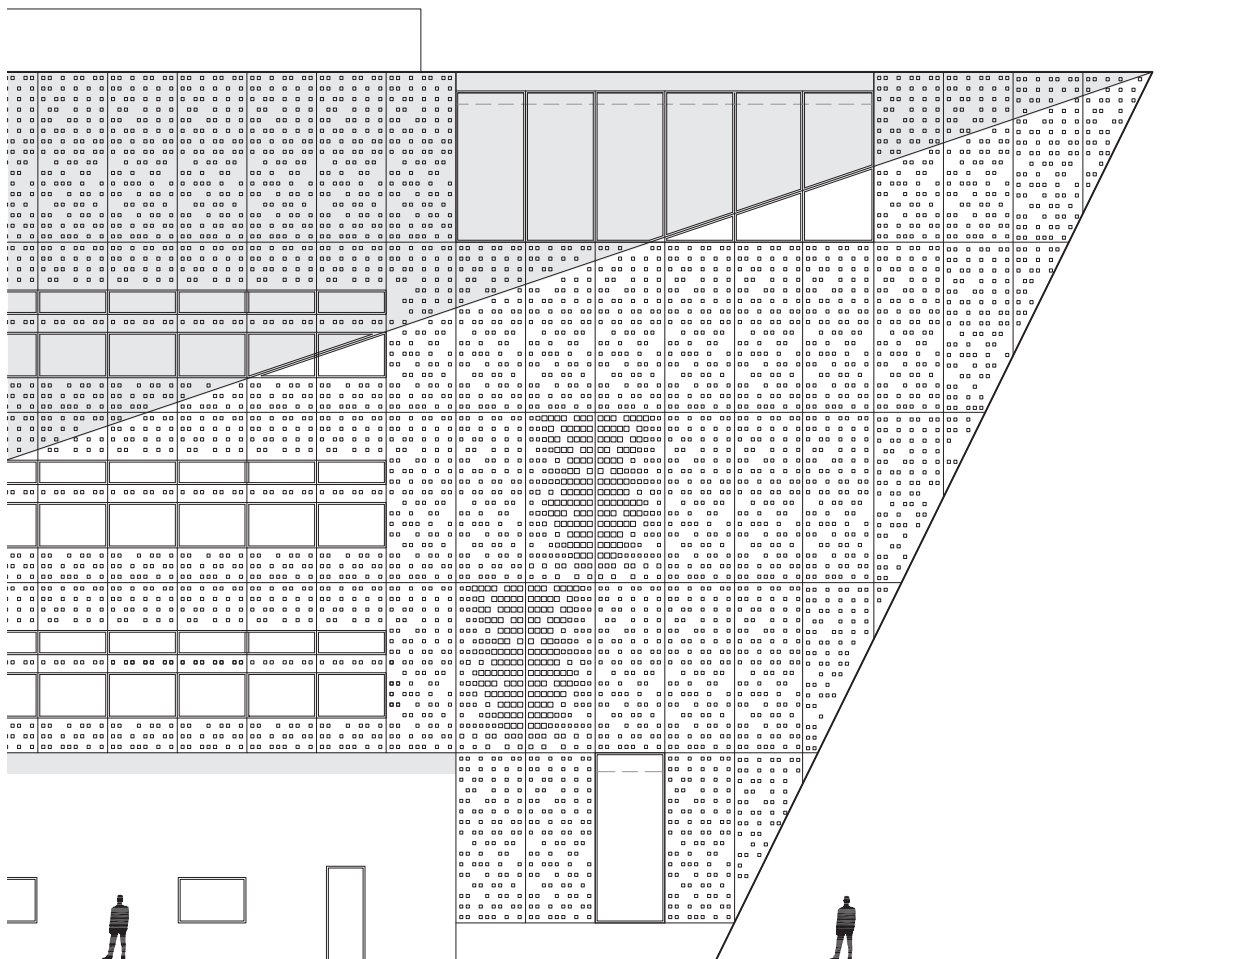

facade
MÅL:1:200
DATO: 03.06.09


nord

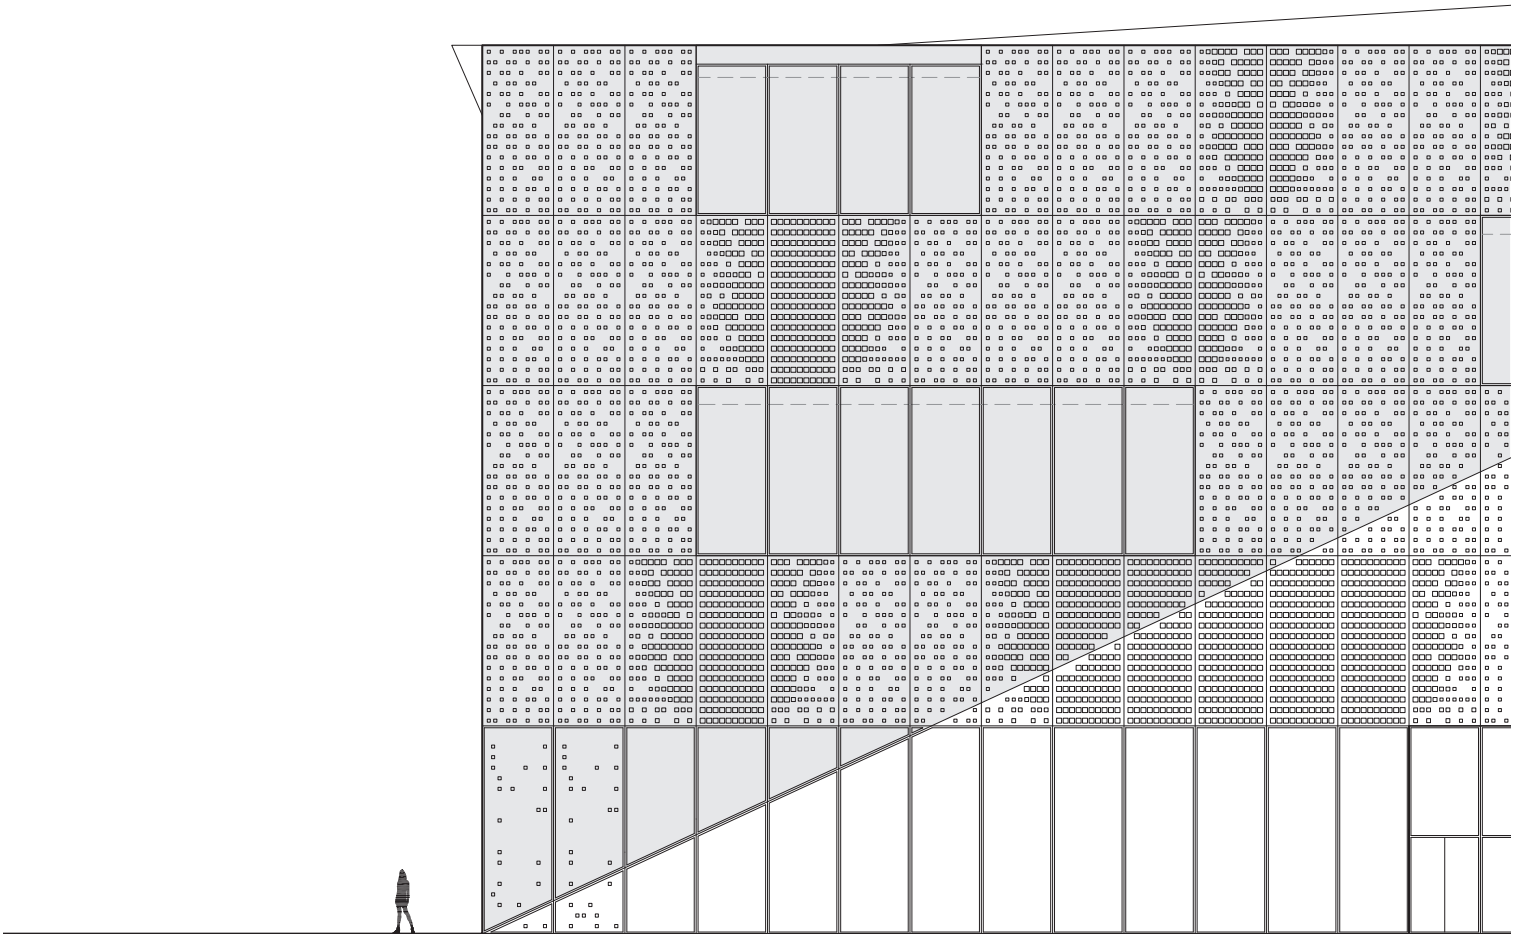


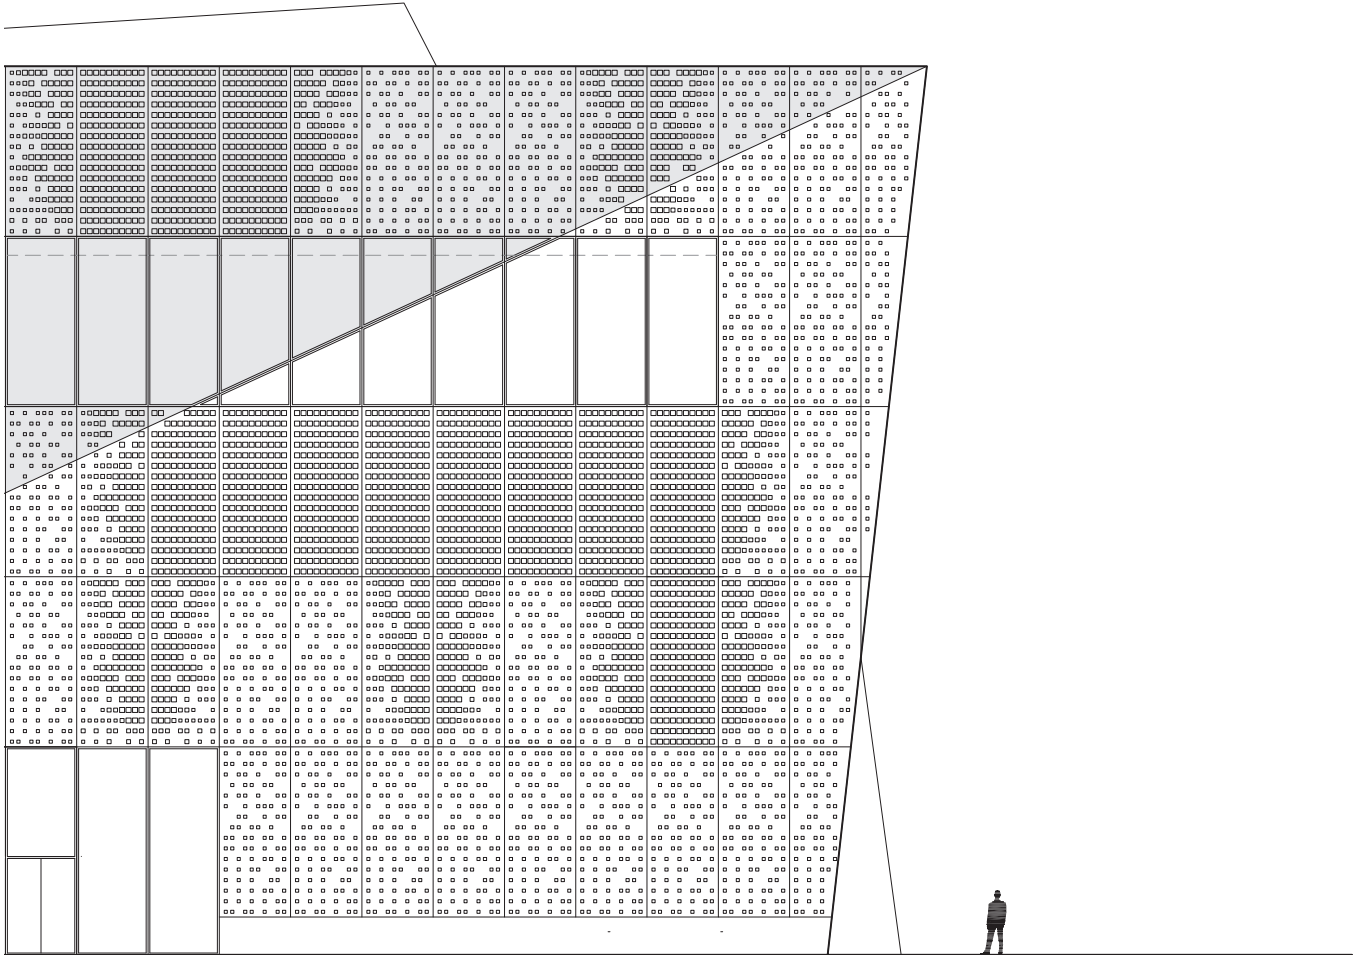

facade
MÅL:1:200
DATO: 03.06.09


øst

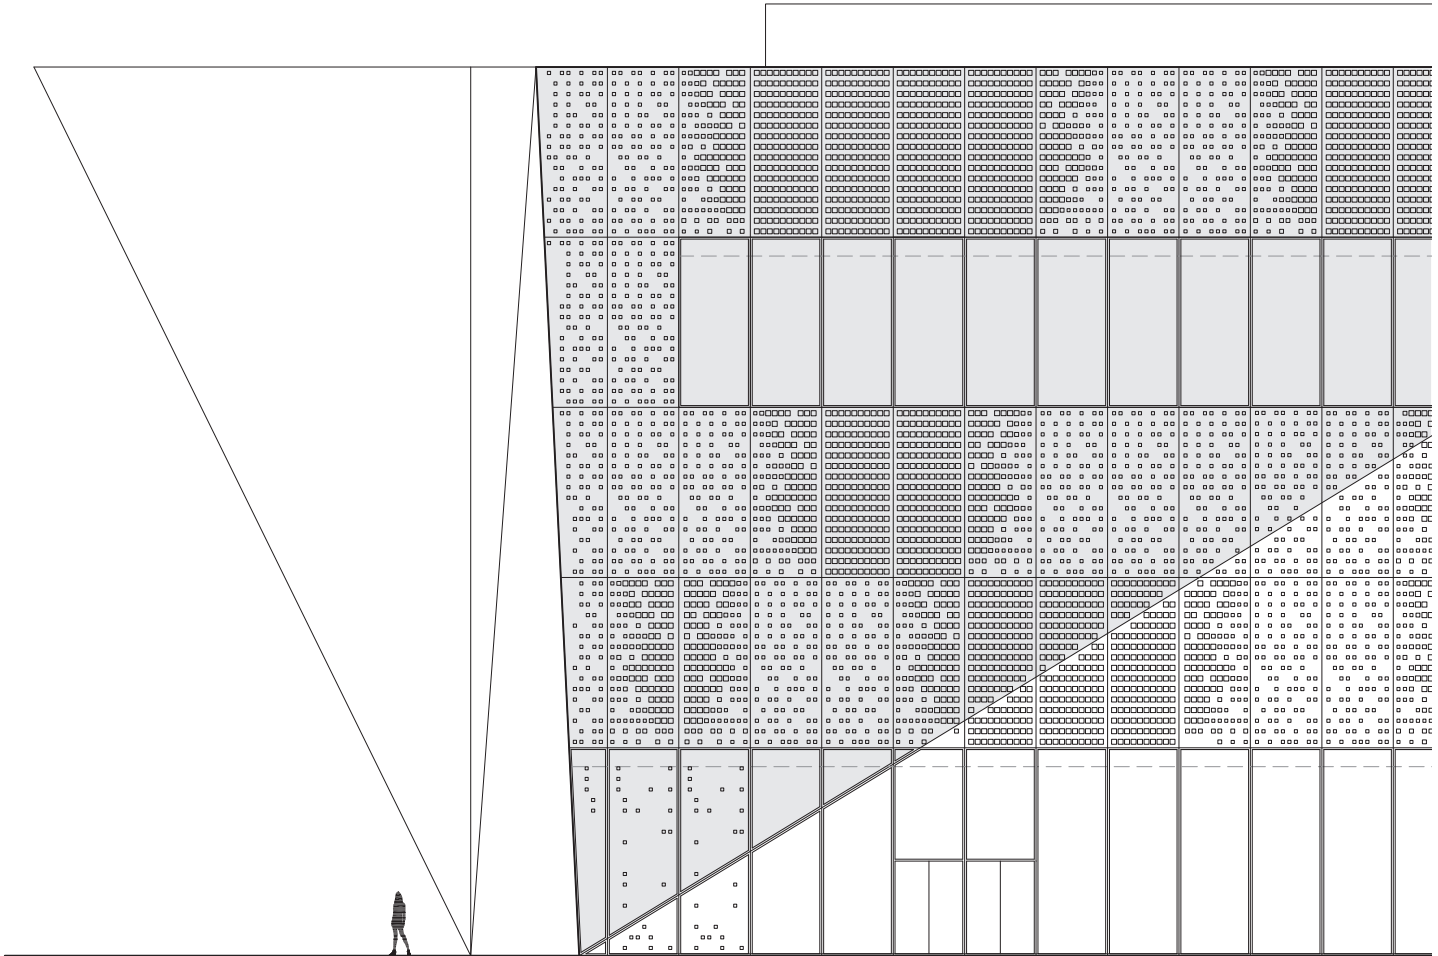


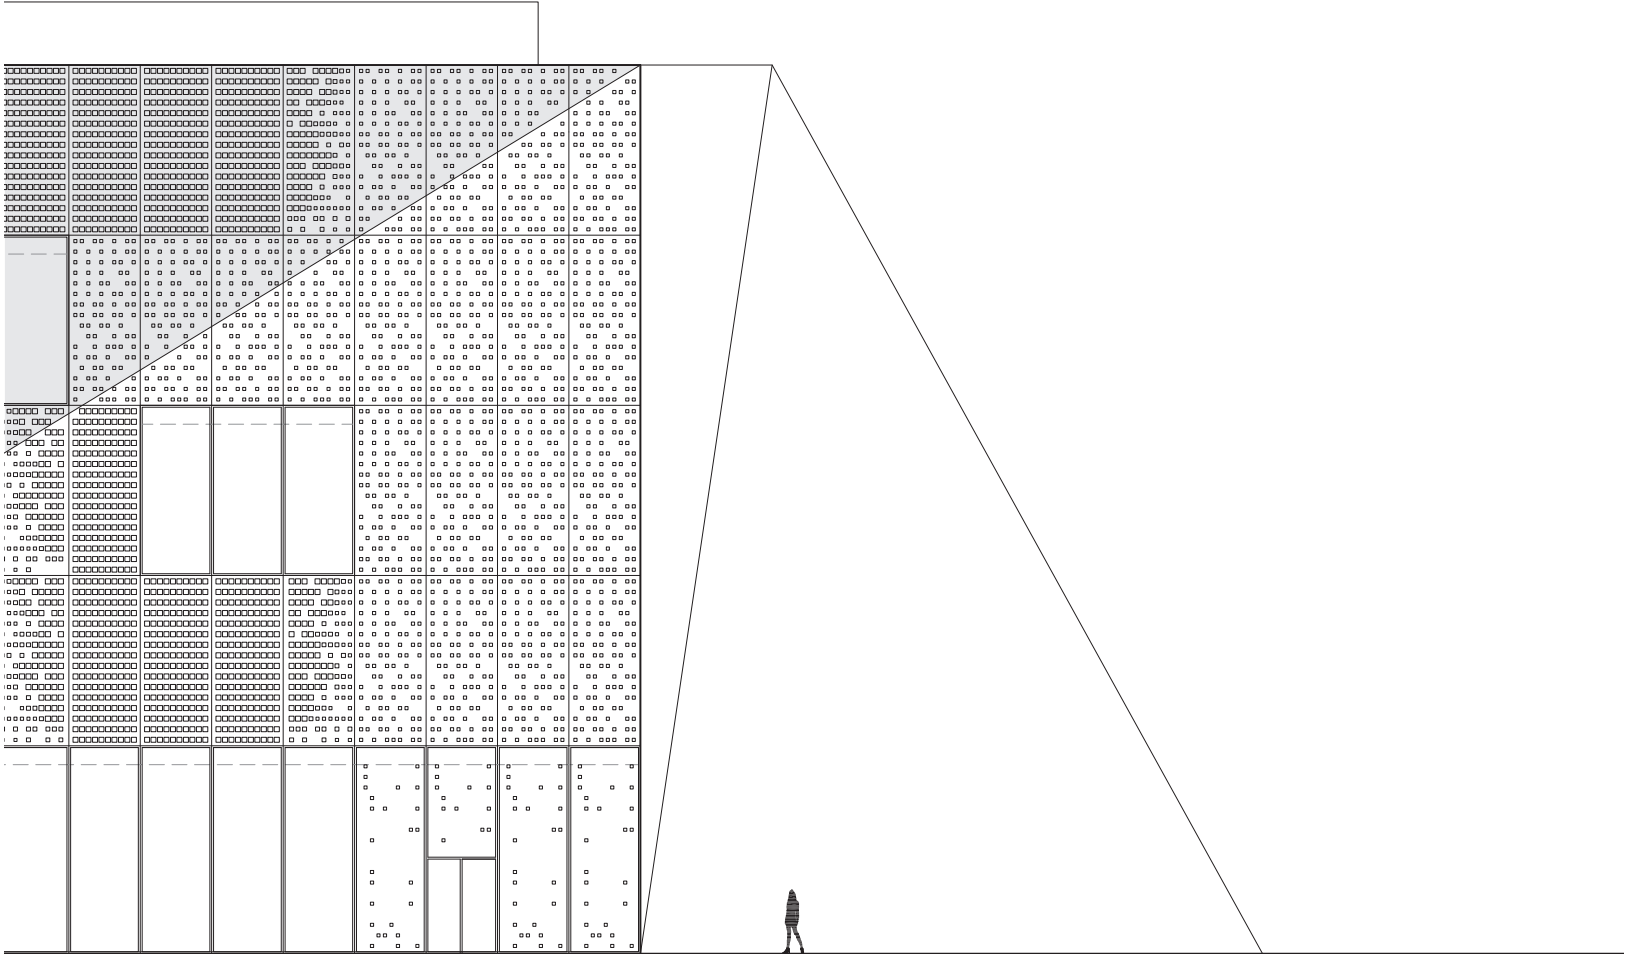

facade
MÅL:1:200
DATO: 03.06.09

syd

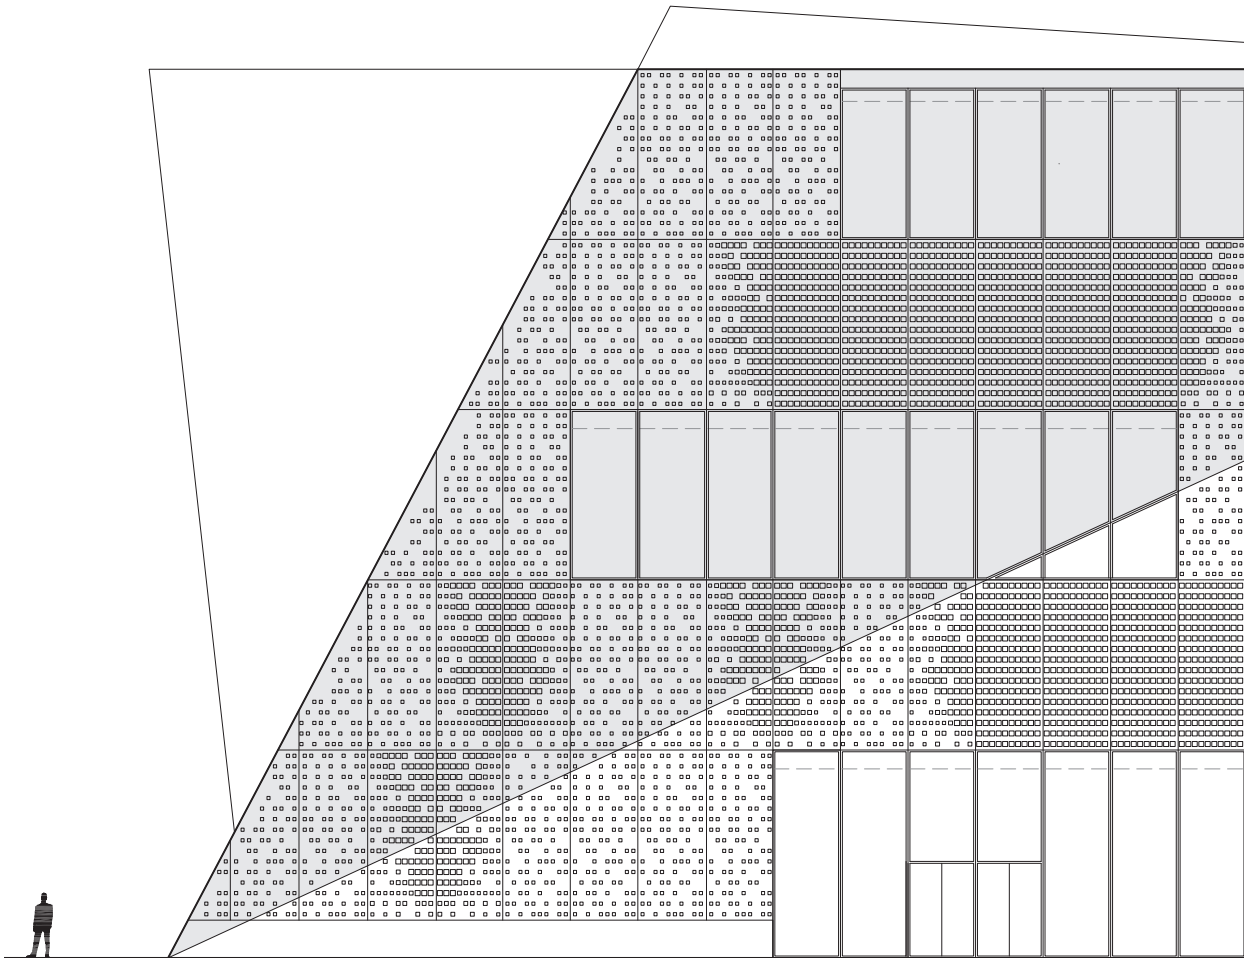

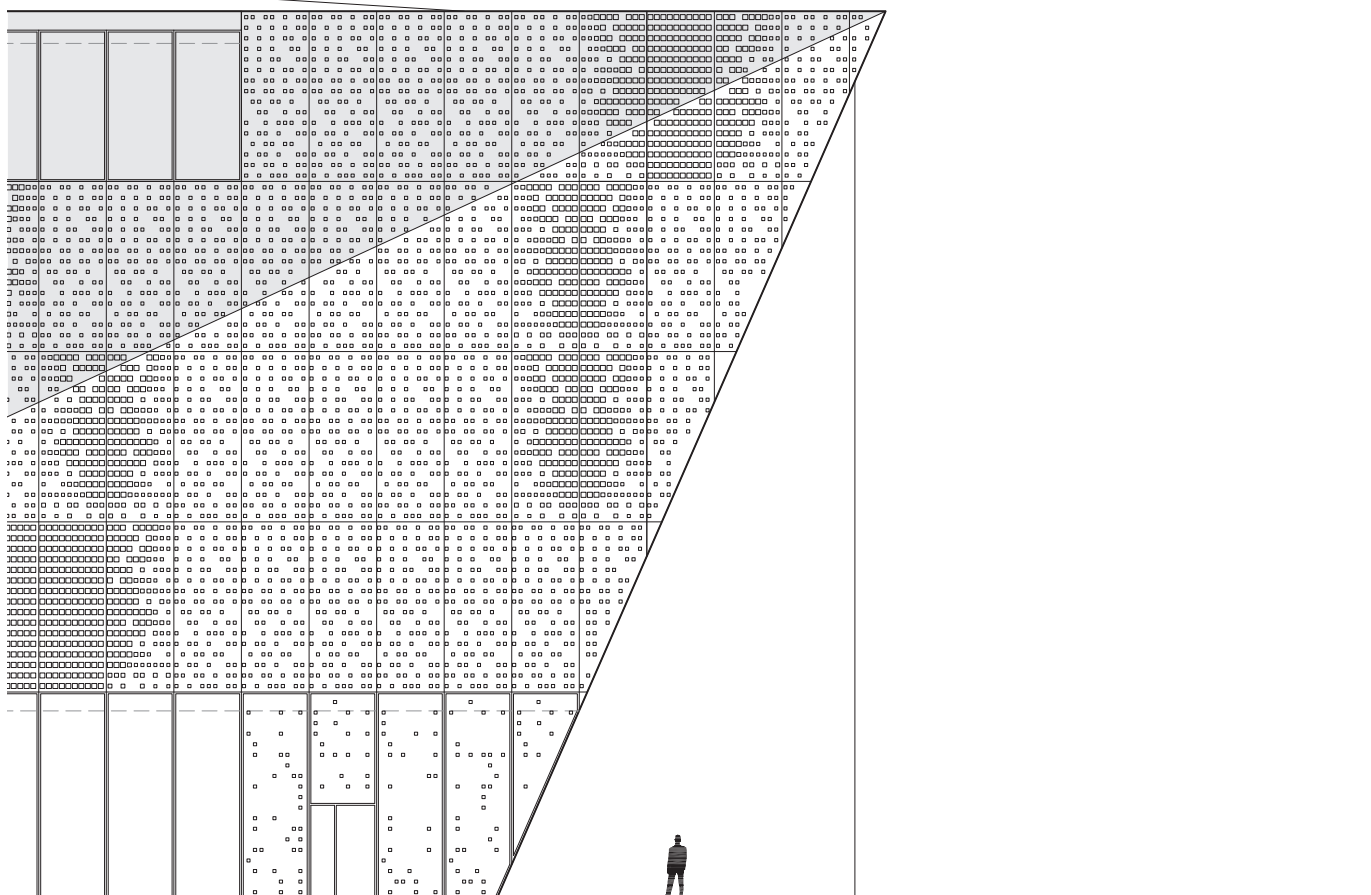

facade
MÅL:1:200
DATO: 03.06.09

vest

