


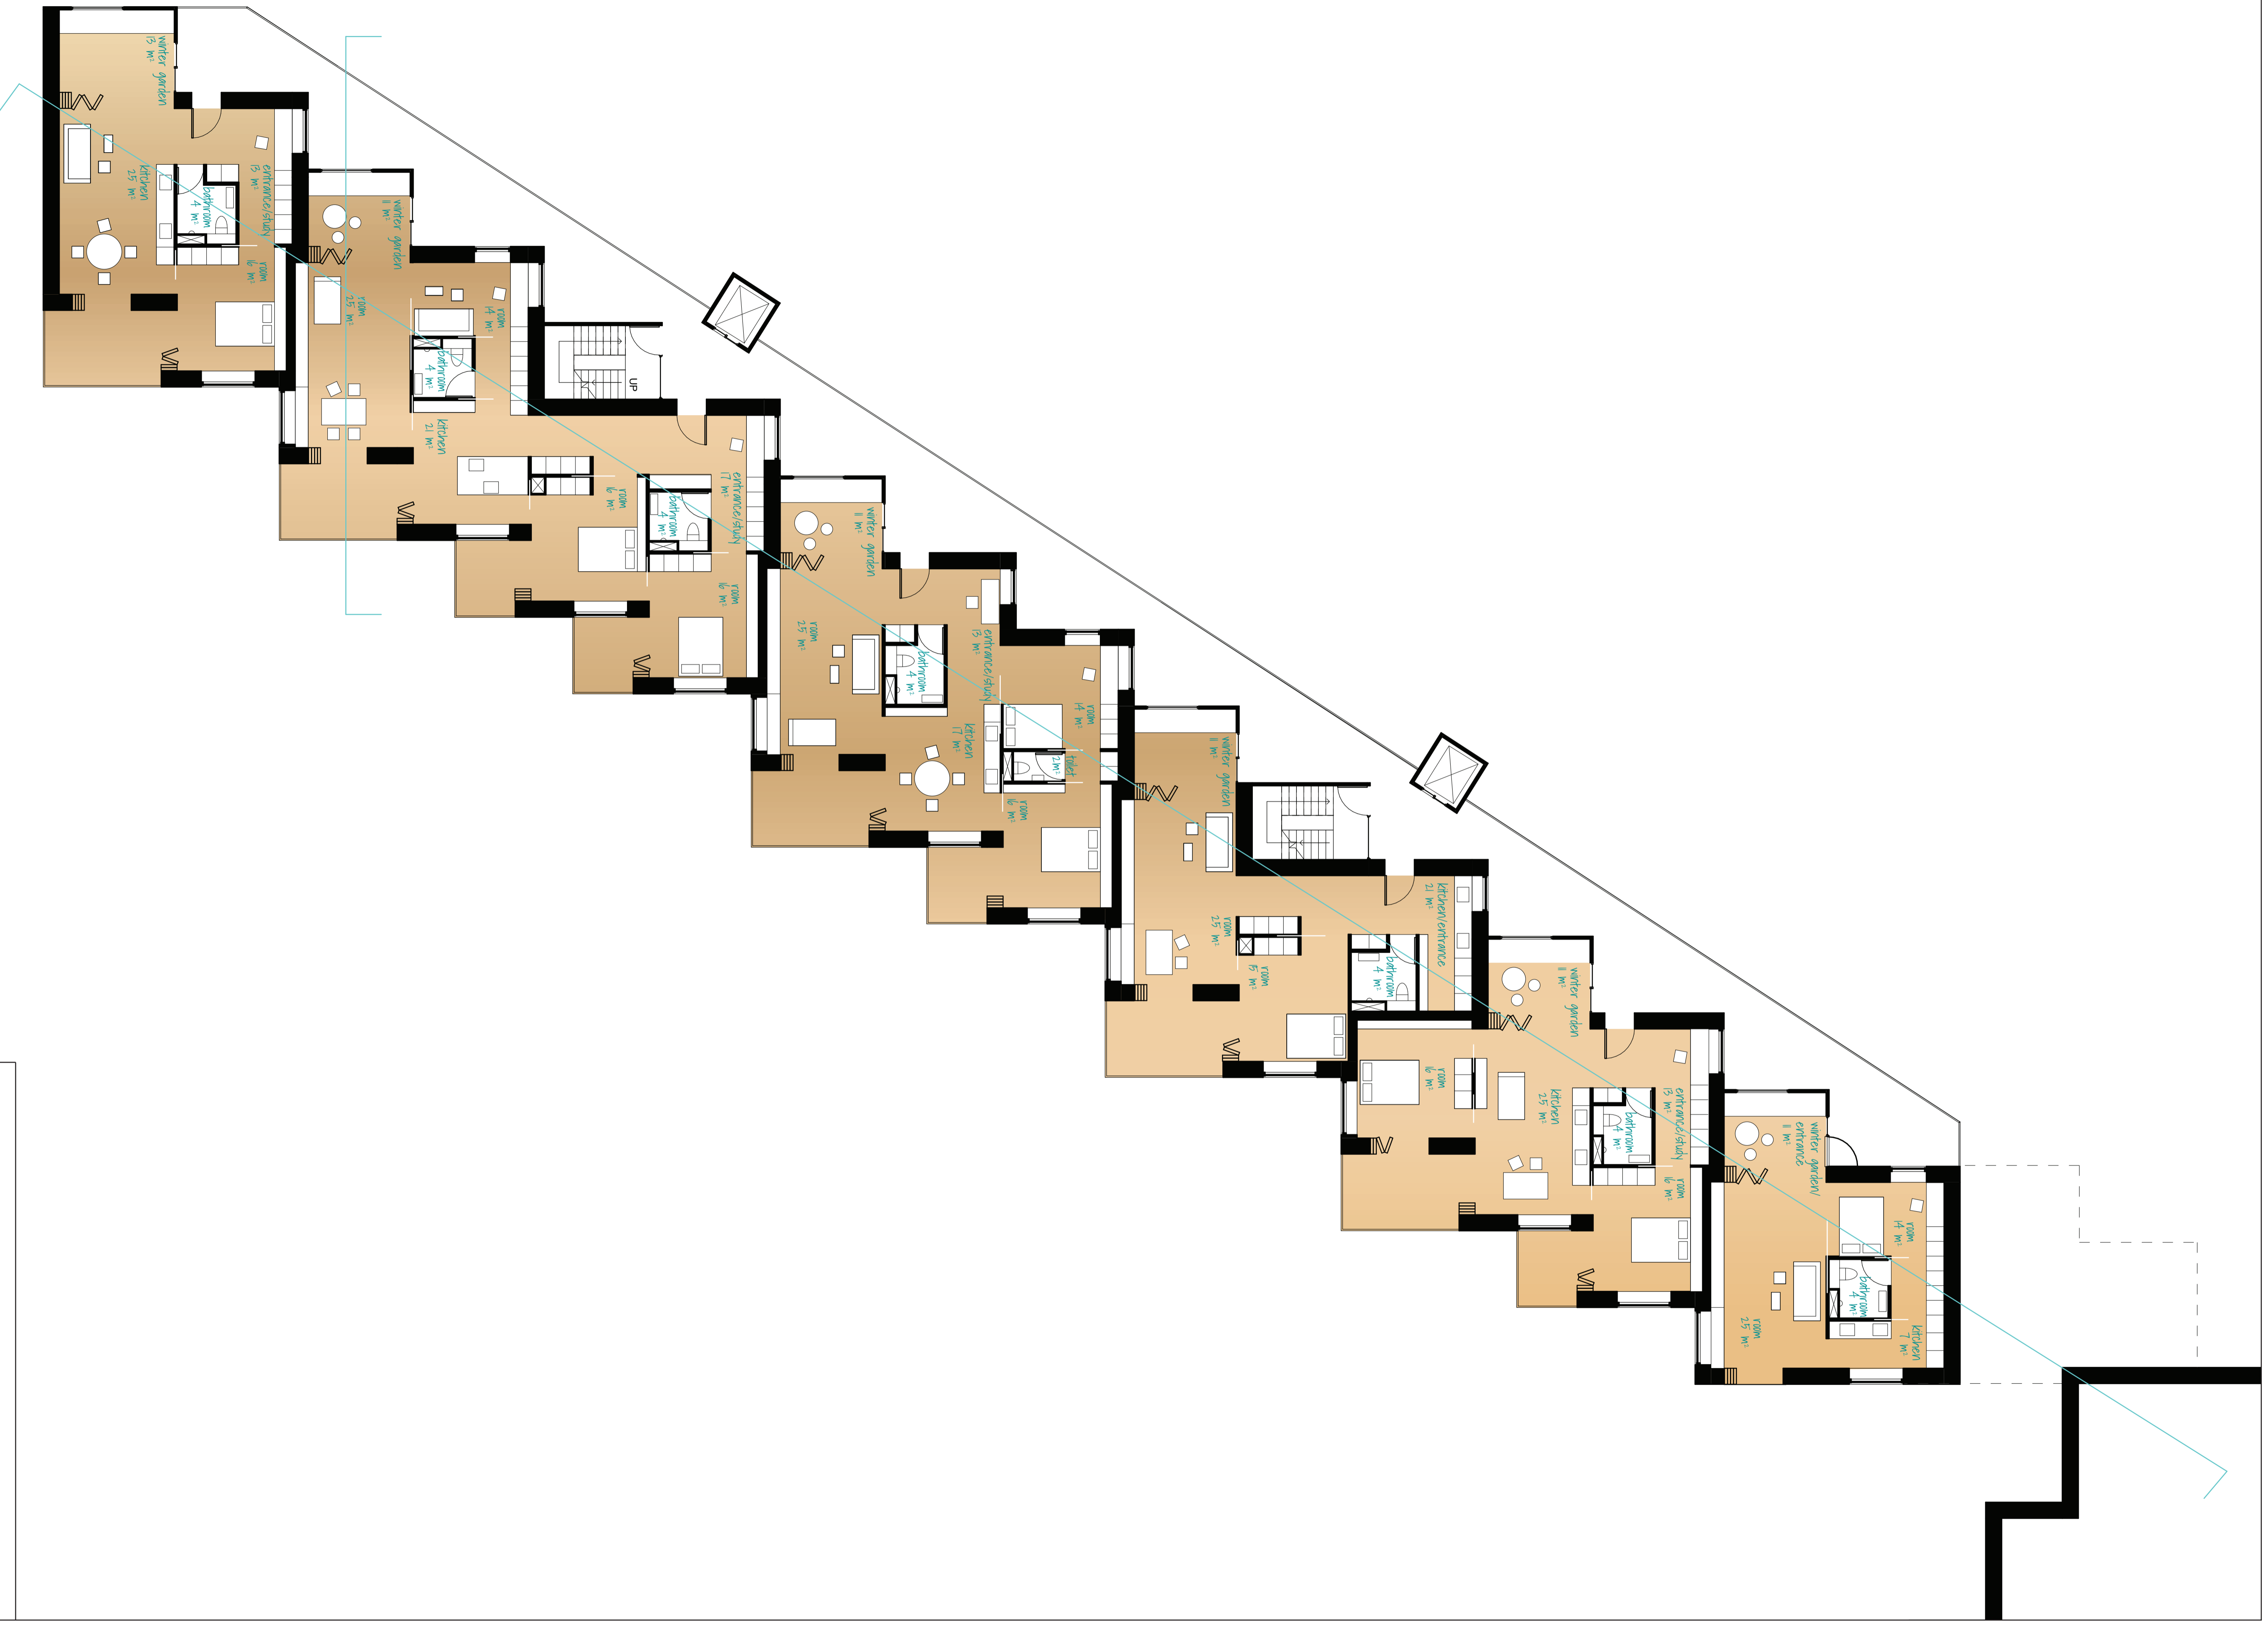

001: plan level 00

spiritual architecture *mk4-ark's 2012*
 Department of Architecture, Design and Media Technology, Aalborg University

date:
 23.05.12
 scale:
 1:100



002: plan level 01

spiritual architecture w&A-ARKS 2012
Department of Architecture, Design and Media Technology, Aalborg University


date:
23.05.12
scale:
1:100



003: plan level 02

spiritual architecture w&f-ark's 2012
Department of Architecture, Design and Media Technology, Aalborg University


date:
23.05.12
scale:
1:100

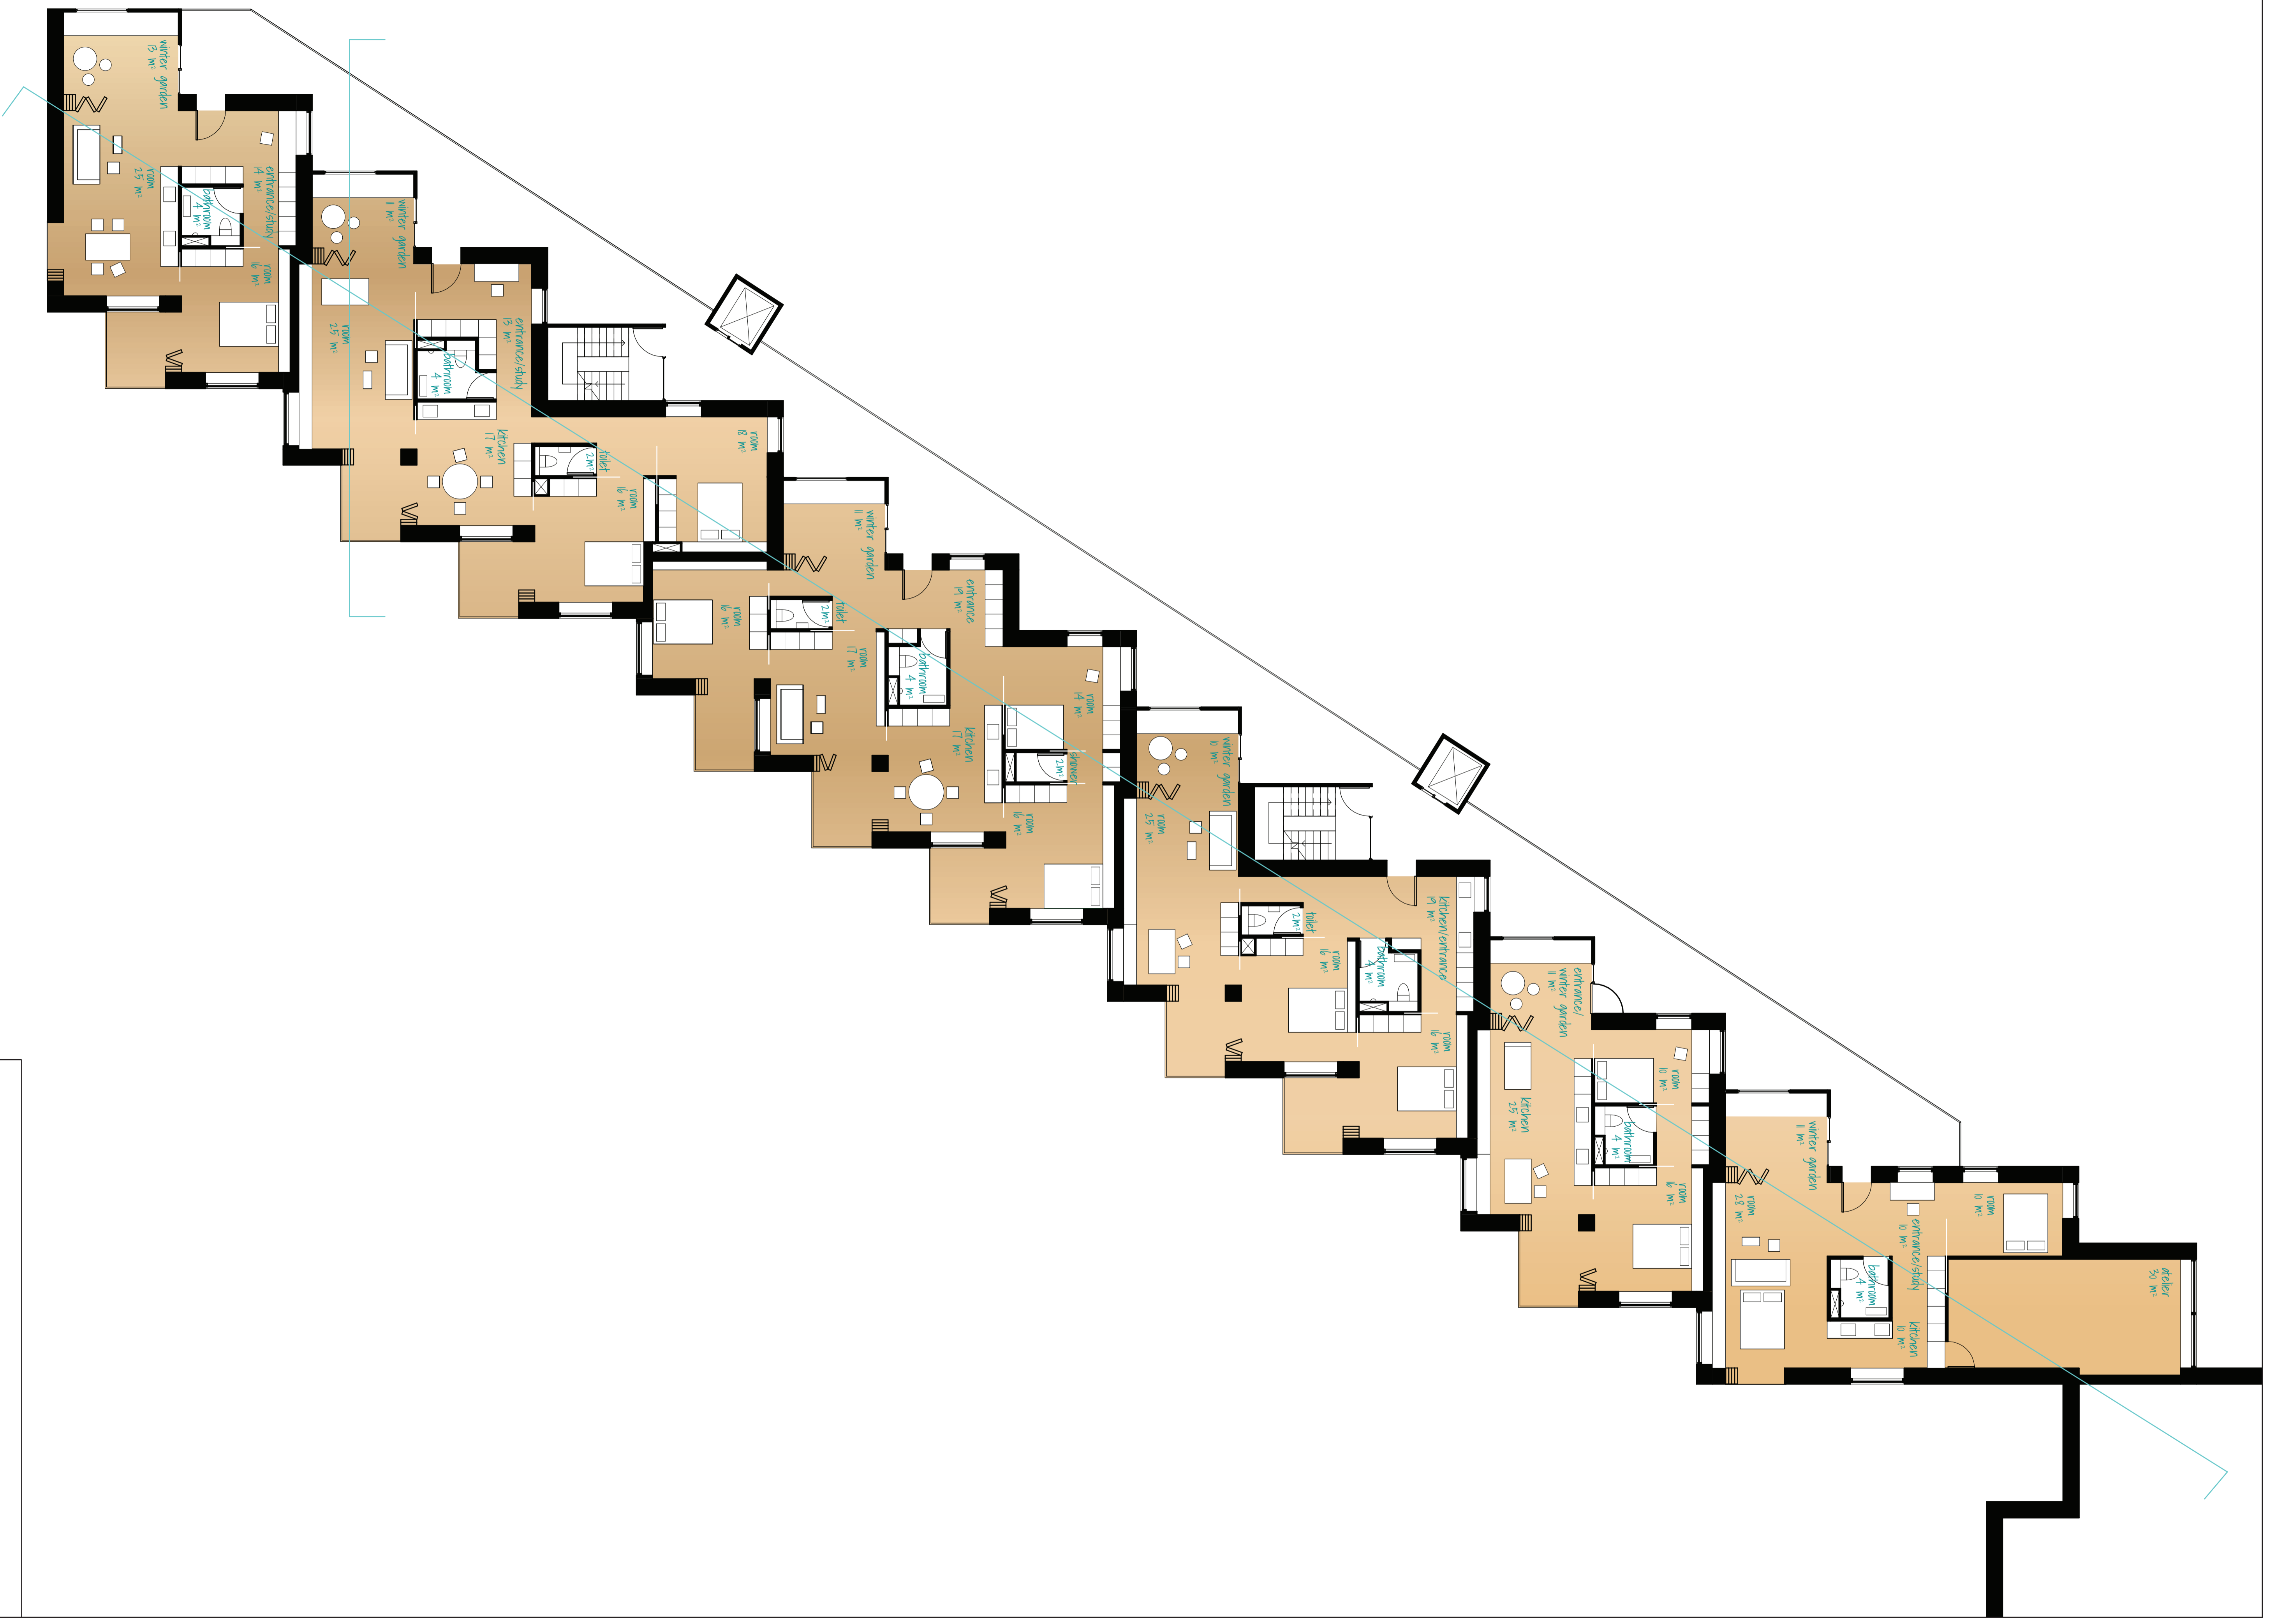

004: plan level 03

spiritual architecture mhd-ark's 2012
Department of Architecture, Design and Media Technology, Aalborg University


date:
23.05.12
scale:
1:100

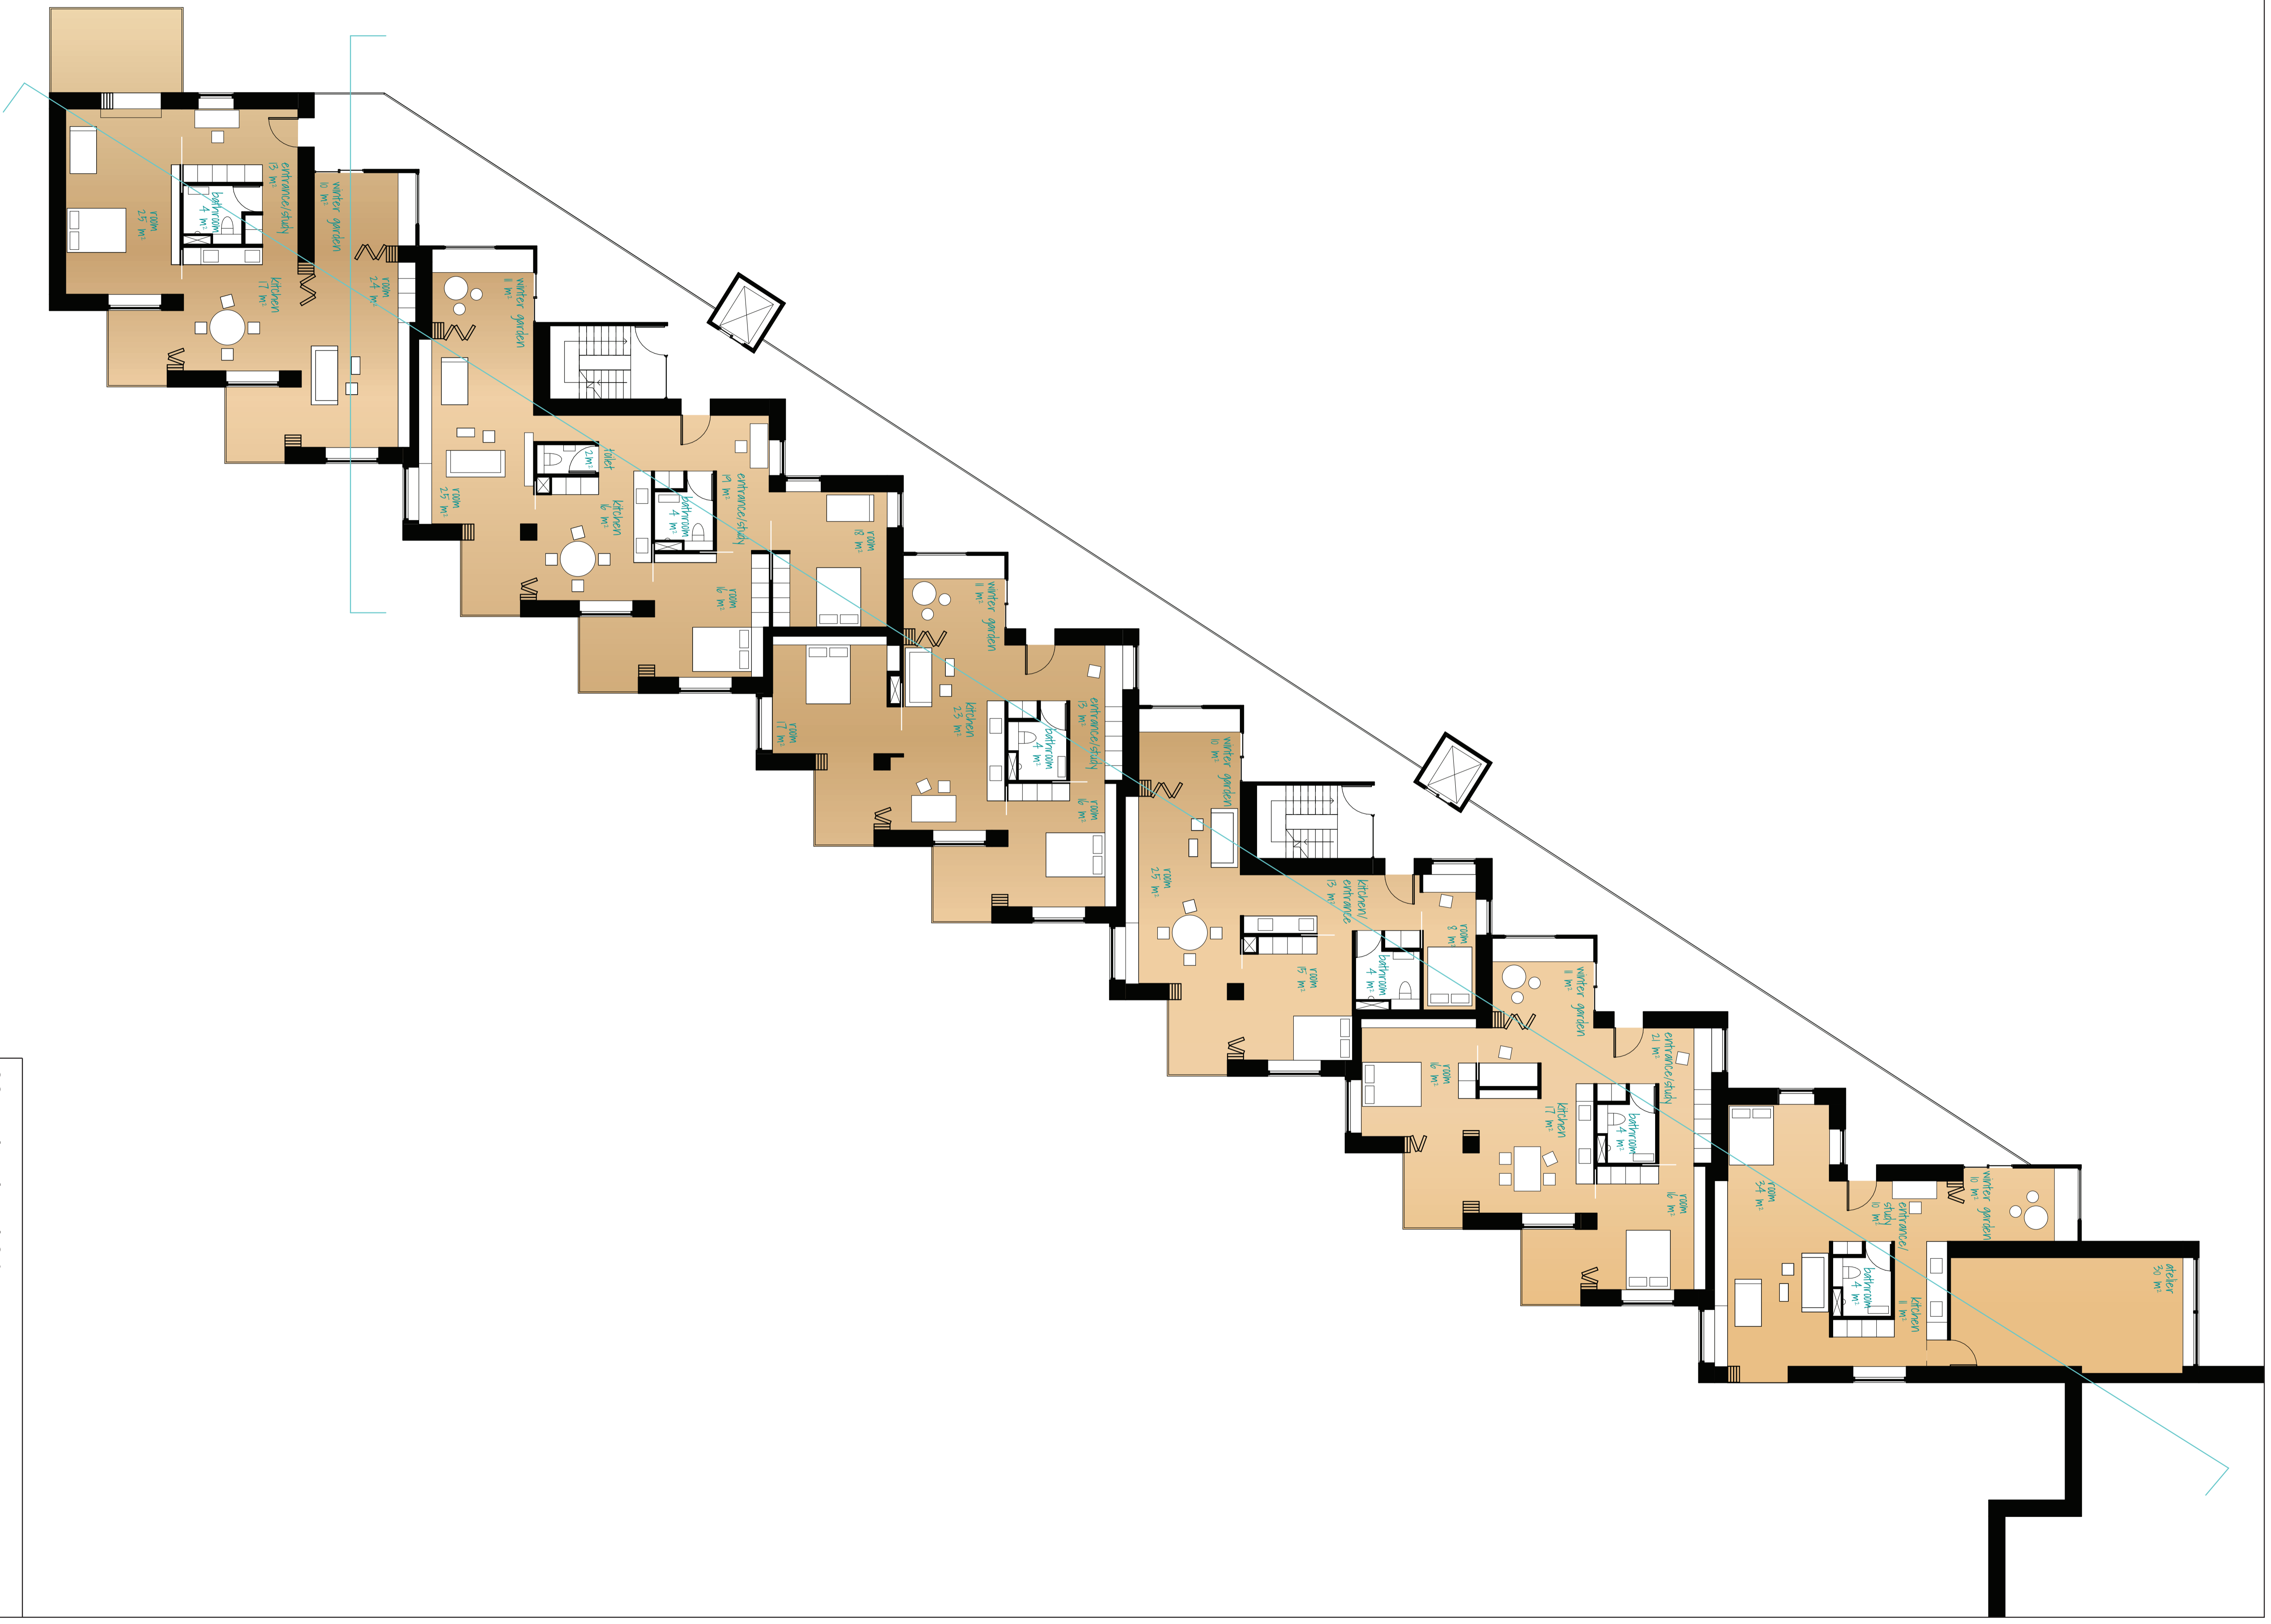

005: plan level 04

spiritual architecture wu4-ark3 2012
Department of Architecture, Design and Media Technology, Aalborg University

date:
23.05.12
scale:
1:100

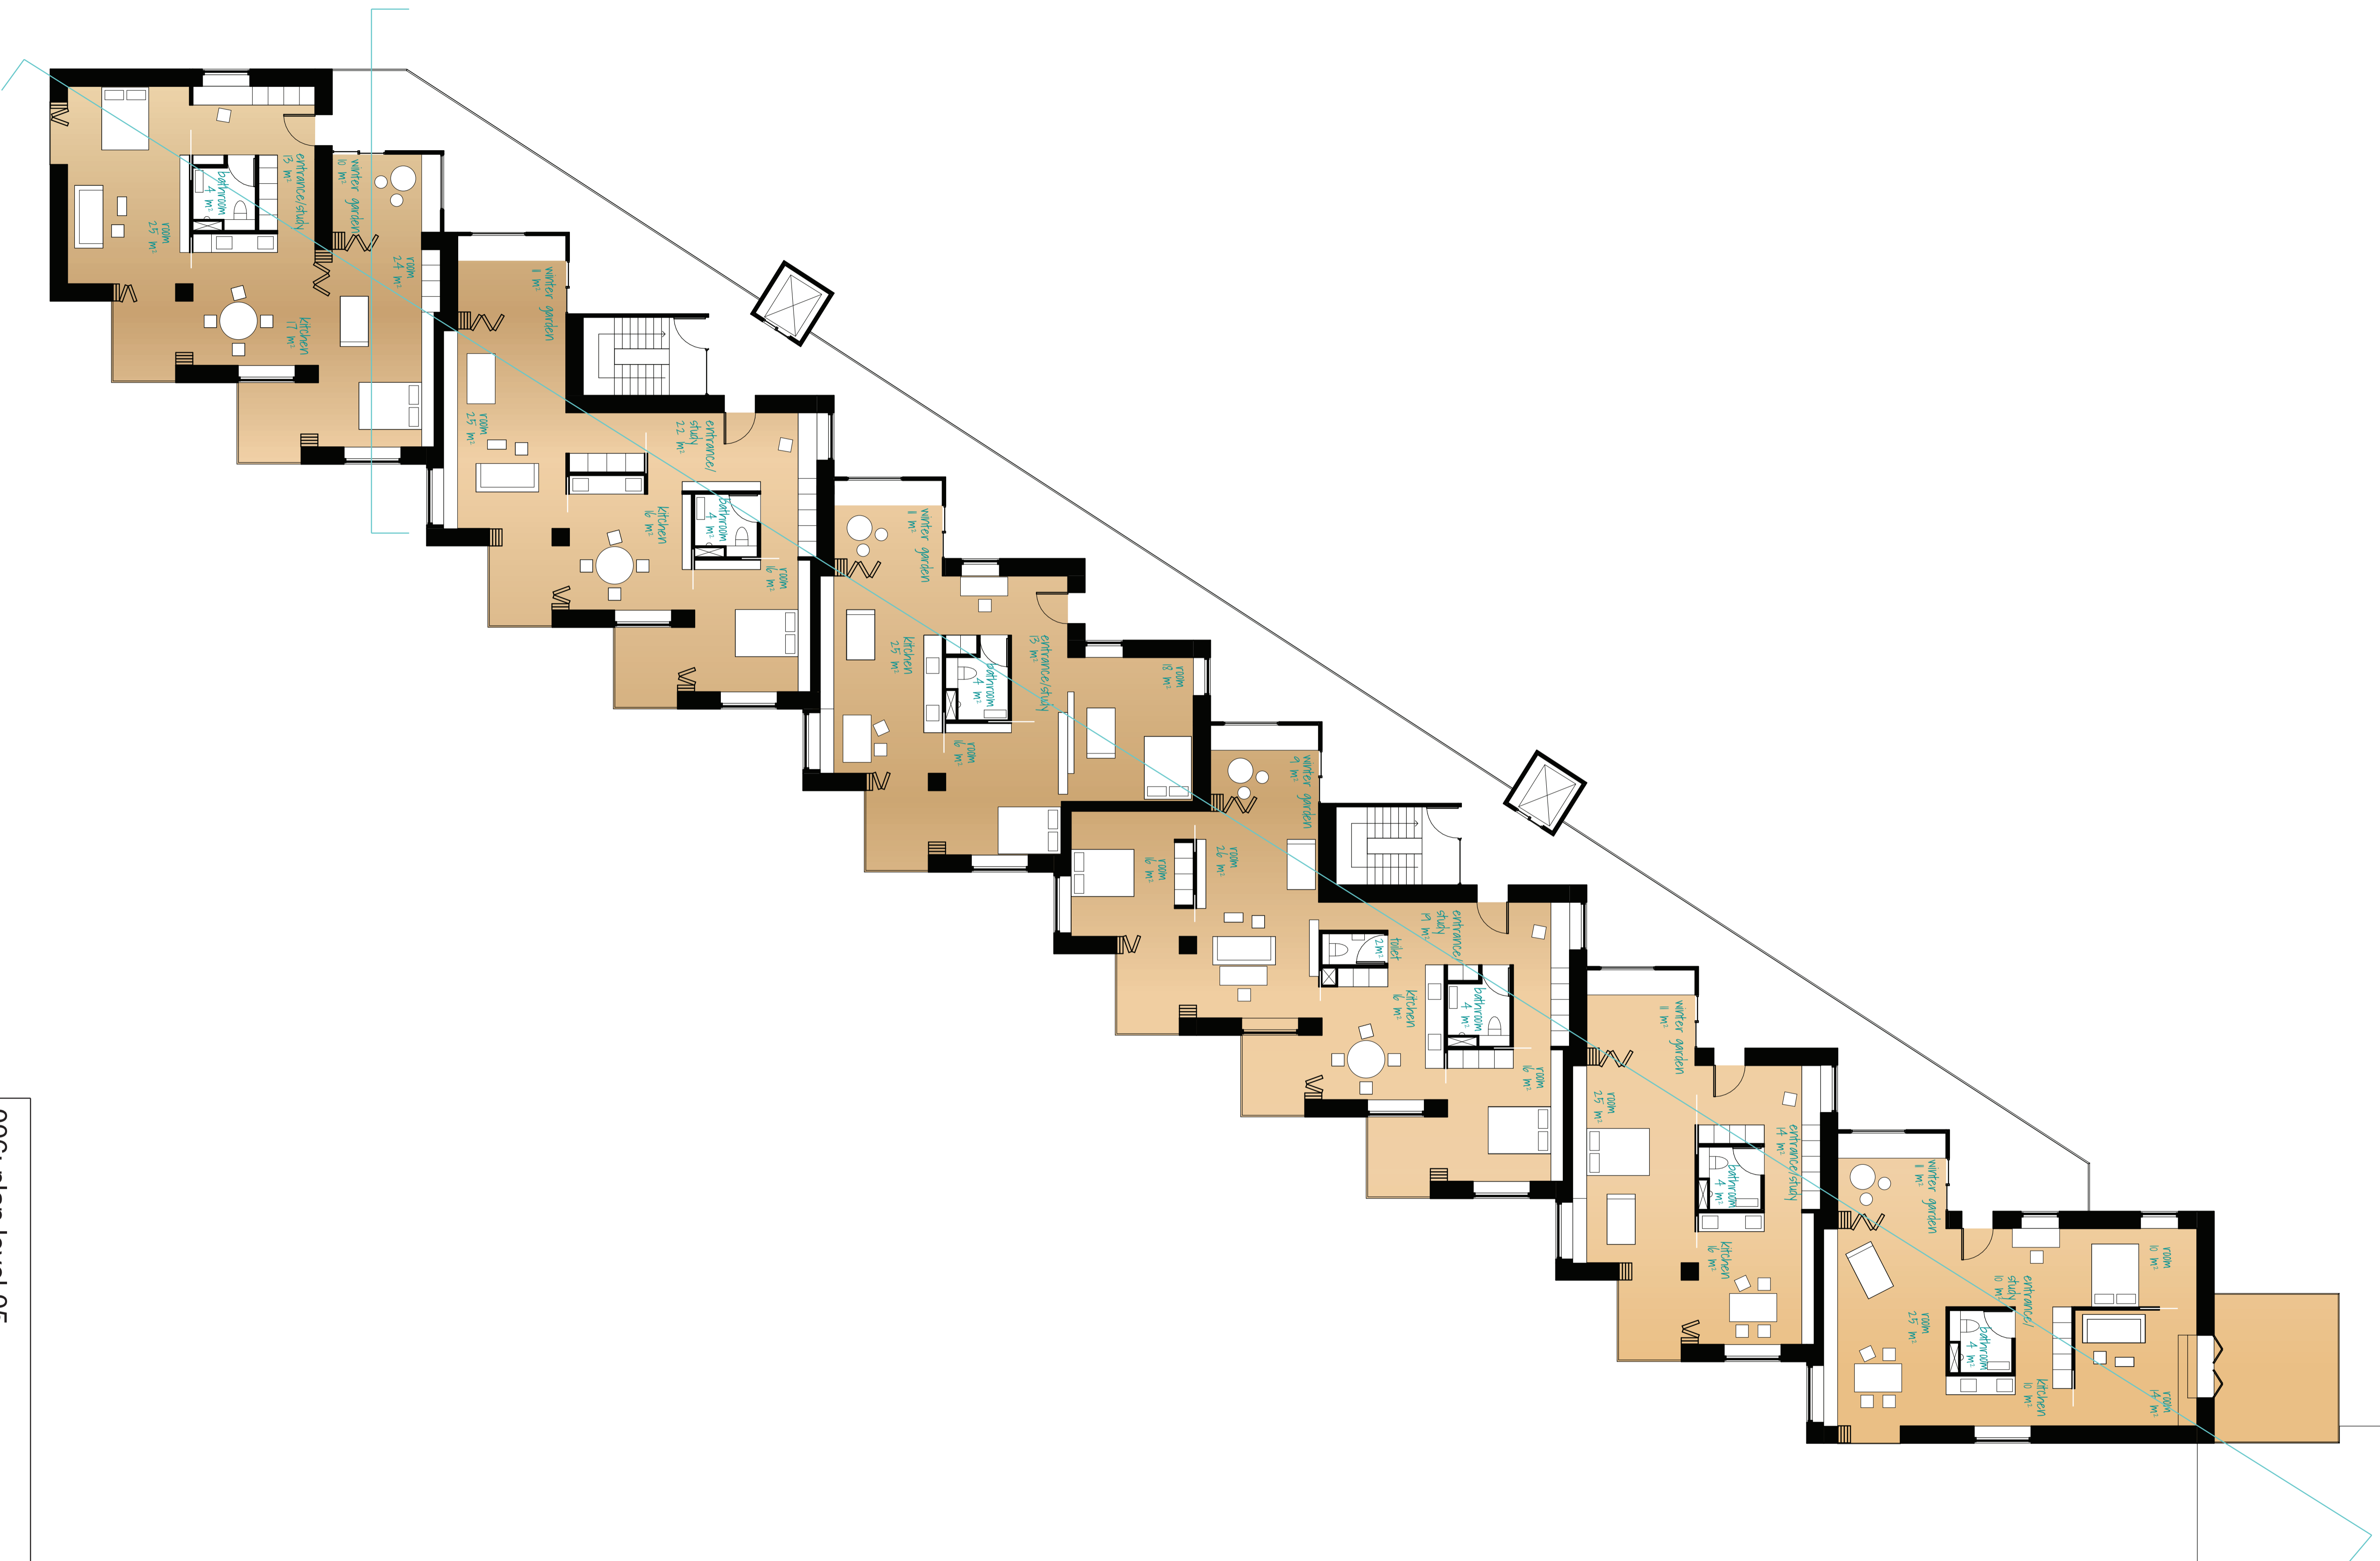

006: plan level 05

spiritual architecture w&f-ark's 2012
Department of Architecture, Design and Media Technology, Aalborg University

date:
23.05.12
scale:
1:100